



Important
Do not scale from this drawing.
Any discrepancies to be reported to the
Contract Administrator.

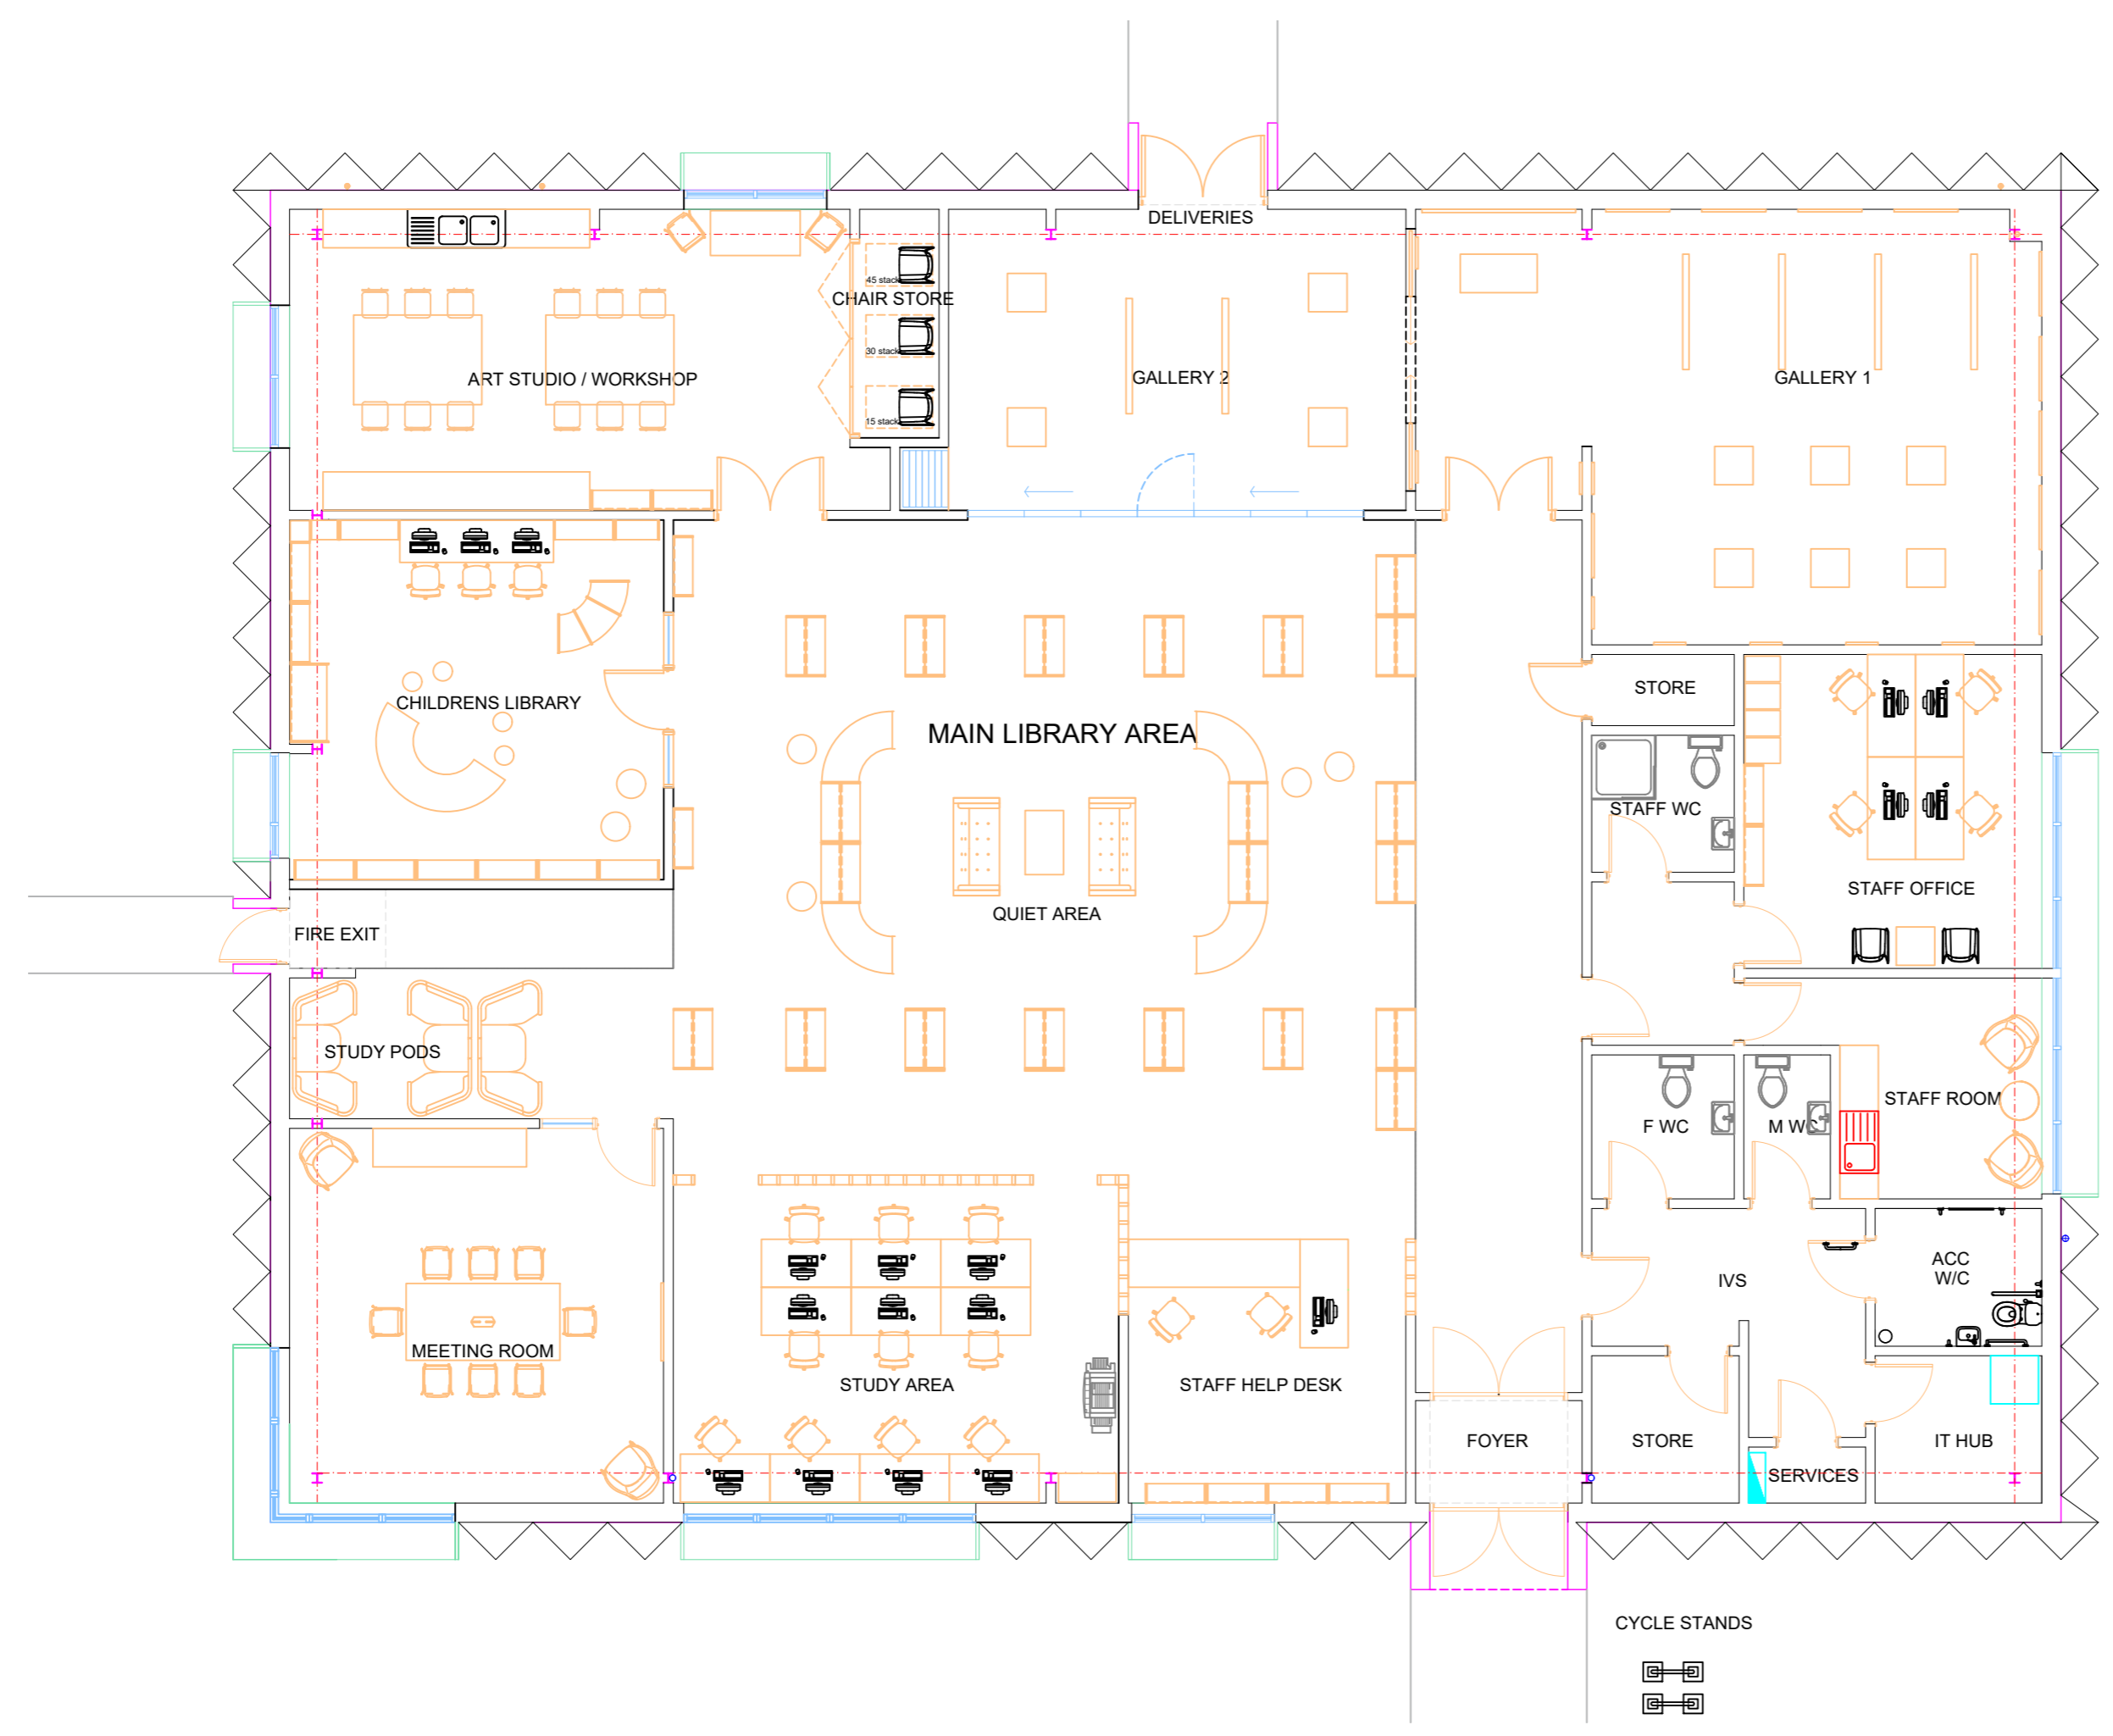

Key Plan
scale 1:1250


SUBJECT AREA

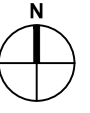

Rev.	Amendments	Date	By
C	Plan reconfigured following Client feedback; childrens library and public IT areas swapped. Corner window added to meeting room.	10/05/21	JC
B	Plan reconfigured following Client feedback; art studio entrance revised and chair store access moved to studio.	27/04/21	JC
A	Plan reconfigured following Client feedback, new windows added & fire exit door repositioned.	19/04/21	JC

West Dunbartonshire COUNCIL
Regeneration, Environment & Growth
Strategic Director : Richard Cairns
Corporate Asset Management
Consultancy Services
Council Offices
Bridge Street
DUMBARTON
G82 1NT
Tel: 01389 737000

Job Title			
Dalmuir Library, Clydebank Refurbishment			
Drawing Title			
Ground Floor Plan as Proposed			
Scale	Sheet	Date	Drawn
1:100	A2	19.03.2021	BT
Job No.	Drawing No.	Rev.	
4516	AL(00)010	C	
Issue			
Planning			

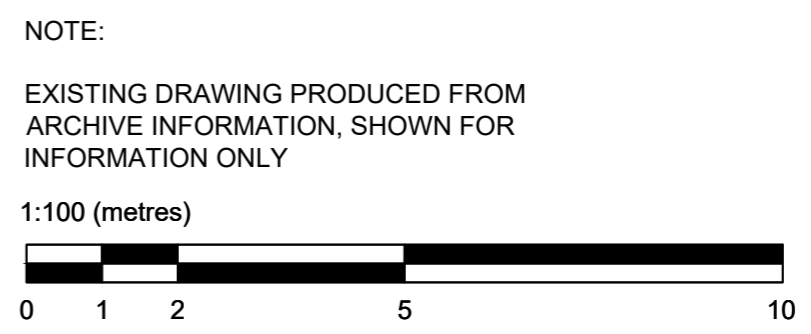

Proposed Ground Floor Plan
scale 1:100