


2 KEY PLAN
1 : 1000

REF.	DESCRIPTION	IMAGE
N1	GENERAL FIRE ACTION NOTICE	
N4	DIRECTION ARROW, WHITE ARROW, BLUE BACKGROUND, CIRCLE	
N5.1	FIRE ESCAPE KEEP CLEAR, SELF ADHESIVE (EXTERNAL)	
N6	FIRE DOOR KEEP CLOSED, SELF ADHESIVE	
N7	FIRE DOOR KEEP CLOSED, MECHANICALLY FIXED	
N8	FIRE DOOR KEEP LOCKED	
N11	FIRE ALARM CALL POINT	
N12	FIRE EXTINGUISHER, SELF ADHESIVE	
N14	NO SMOKING, SELF ADHESIVE	
N18	NO ENTRY, CIRCLE	
N20	FIRE ALARM CONTROL PANEL INSIDE	
N21	DIRECTIONAL FIRE EXIT, RH, SELF ADHESIVE	
N22	DIRECTIONAL FIRE EXIT, LH, SELF ADHESIVE	
N25	ILLUMINATED FIRE EXIT, WALL MOUNTED	
N26.1	PUSH BAR TO OPEN, SELF ADHESIVE	
N26.2	2 X PUSH BAR TO OPEN, SELF ADHESIVE (DOUBLE DOOR)	
N27	DIRECTIONAL FIRE EXIT, DOWN	
N28	EMERGENCY ESCAPE KEEP CLEAR - EMERGENCY EXIT THIS AREA MUST BE KEPT CLEAR AT ALL TIMES	
N29	AUTHORISED PERSONNEL, SELF ADHESIVE	
N30	PRESS LEVER TO OPEN	
N31	<varies>	

FIRE EXTINGUISHER SCHEDULE					
ROOM	Ref.	TYPE	LABEL COLOUR	MOUNTING	COMMENTS
LOBBY	ECD	CARBON DIOXIDE	BLACK	WALL MOUNTED	ADJACENT TO DE6
PLANT ROOM	ECD	CARBON DIOXIDE	BLACK	WALL MOUNTED	ADJACENT TO DG14
RETAIL AREA	ECD	CARBON DIOXIDE	BLACK	ON STAND	ADJACENT TO DE3
WAREHOUSE AREA	ECD	CARBON DIOXIDE	BLACK	WALL MOUNTED	ADJACENT TO DE9
4					
LOBBY	EW	WATER (HYDROSPRAY)	RED	WALL MOUNTED	ADJACENT TO DE6
RETAIL AREA	EW	WATER (HYDROSPRAY)	RED	ON STAND	ADJACENT TO DE3
RETAIL AREA	EW	WATER (HYDROSPRAY)	RED	WALL MOUNTED	ADJACENT TO DG1
RETAIL AREA	EW	WATER (HYDROSPRAY)	RED	WALL MOUNTED	ADJACENT TO DE5
WAREHOUSE AREA	EW	WATER (HYDROSPRAY)	RED	WALL MOUNTED	ADJACENT TO DE9
WAREHOUSE AREA	EW	WATER (HYDROSPRAY)	RED	WALL MOUNTED	ADJACENT TO DE7
6					

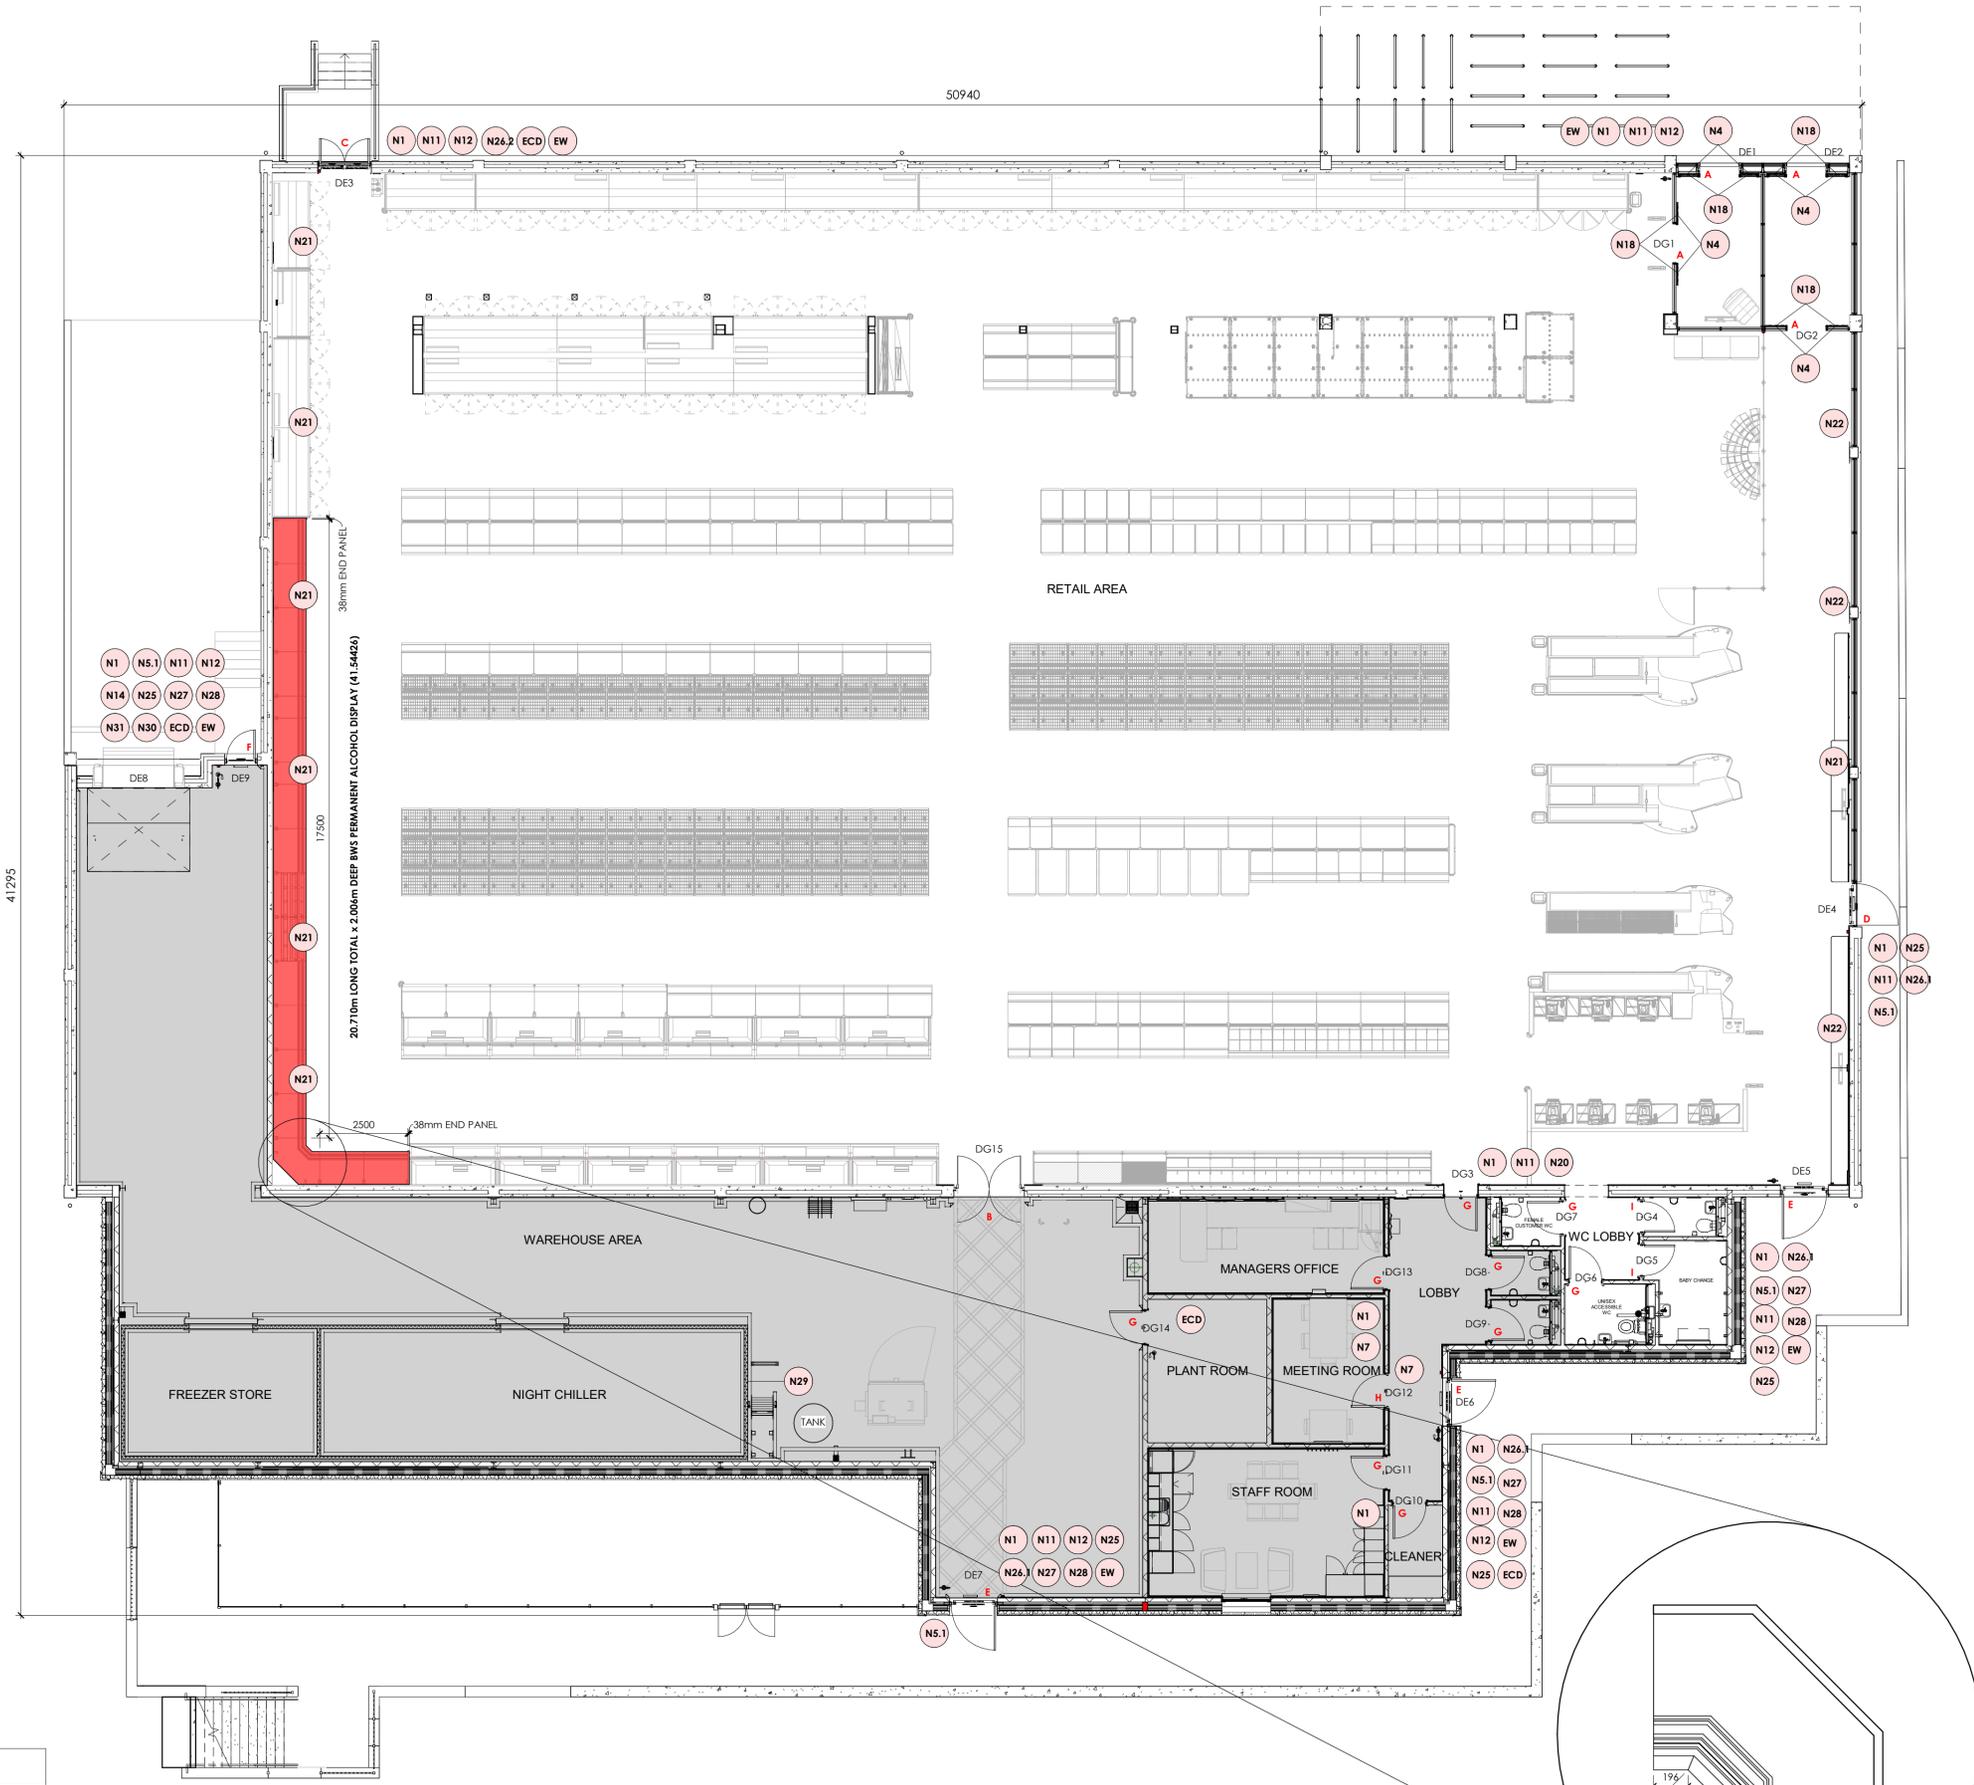

1 ALCOHOL LICENCE PLAN
1 : 100

NOTE:
FIRE ALARM/DETECTION SYSTEM TO COMPLY WITH BS 5839 PART 1 - 2002
EMERGENCY LIGHTING SYSTEM TO COMPLY WITH BS 5226 PART 1 - 2005
FIRE EXIT AND ASSORTED SIGNAGE TO COMPLY WITH BS 5499 PART 1 & 4

CLEAR OPENING WIDTH TO DOORS:
A = 1100mm CLEAR
B = 1731mm CLEAR
C = 1327mm CLEAR
D = 1064mm CLEAR
E = 1023mm CLEAR
F = 756mm CLEAR
G = 869mm CLEAR
H = 846mm CLEAR
I = 812mm CLEAR

ALL EMERGENCY LIGHTING LOCATIONS TO THE MAIN SALES AREA TO BE TO M&E CONSULTANTS REQUIREMENTS

ALCOHOL LICENCE LEGEND

PERMANENT ALCOHOL DISPLAY
 NON PUBLIC AREAS

NOTE:
NO SPECIFIC AREA FOR USE OF CHILDREN ONLY. CHILDREN AND YOUNG PERSONS ARE PERMITTED IN ALL PUBLIC AREAS OF THE PREMISES.

Client
ALDI - Aldi Stores Ltd.

Project Title
ALDI - ALEXANDRIA

Project Address
80 BANK STREET, ALEXANDRIA, G83 0LZ

ALCOHOL LICENCE PLAN

Job No.	Originator	Zone	Level	Type	Role
79-E0449 PA	XX	00	DR	PA	A
System Classification	Drawing No.	Subsidiary	Revision		
Ss_40_20_15-0003	S2	P01			
Drawn	Checked	Date	Scale	Size	
MW	DM	2024-02-05	As indicated	A1	

Studio 303, Malling Exchange, Houlls Yard, Walker Road, Newcastle Upon Tyne, NE6 2HL

One Lochrin Square, 92 Fountainbridge, Edinburgh, EH3 9QA

t : 0191 260 5551
e : admin@projektorchitects.com
w : www.projektorchitects.com

Architects | Construction

DETAIL - BWS CORNER UNIT
1 : 20

