


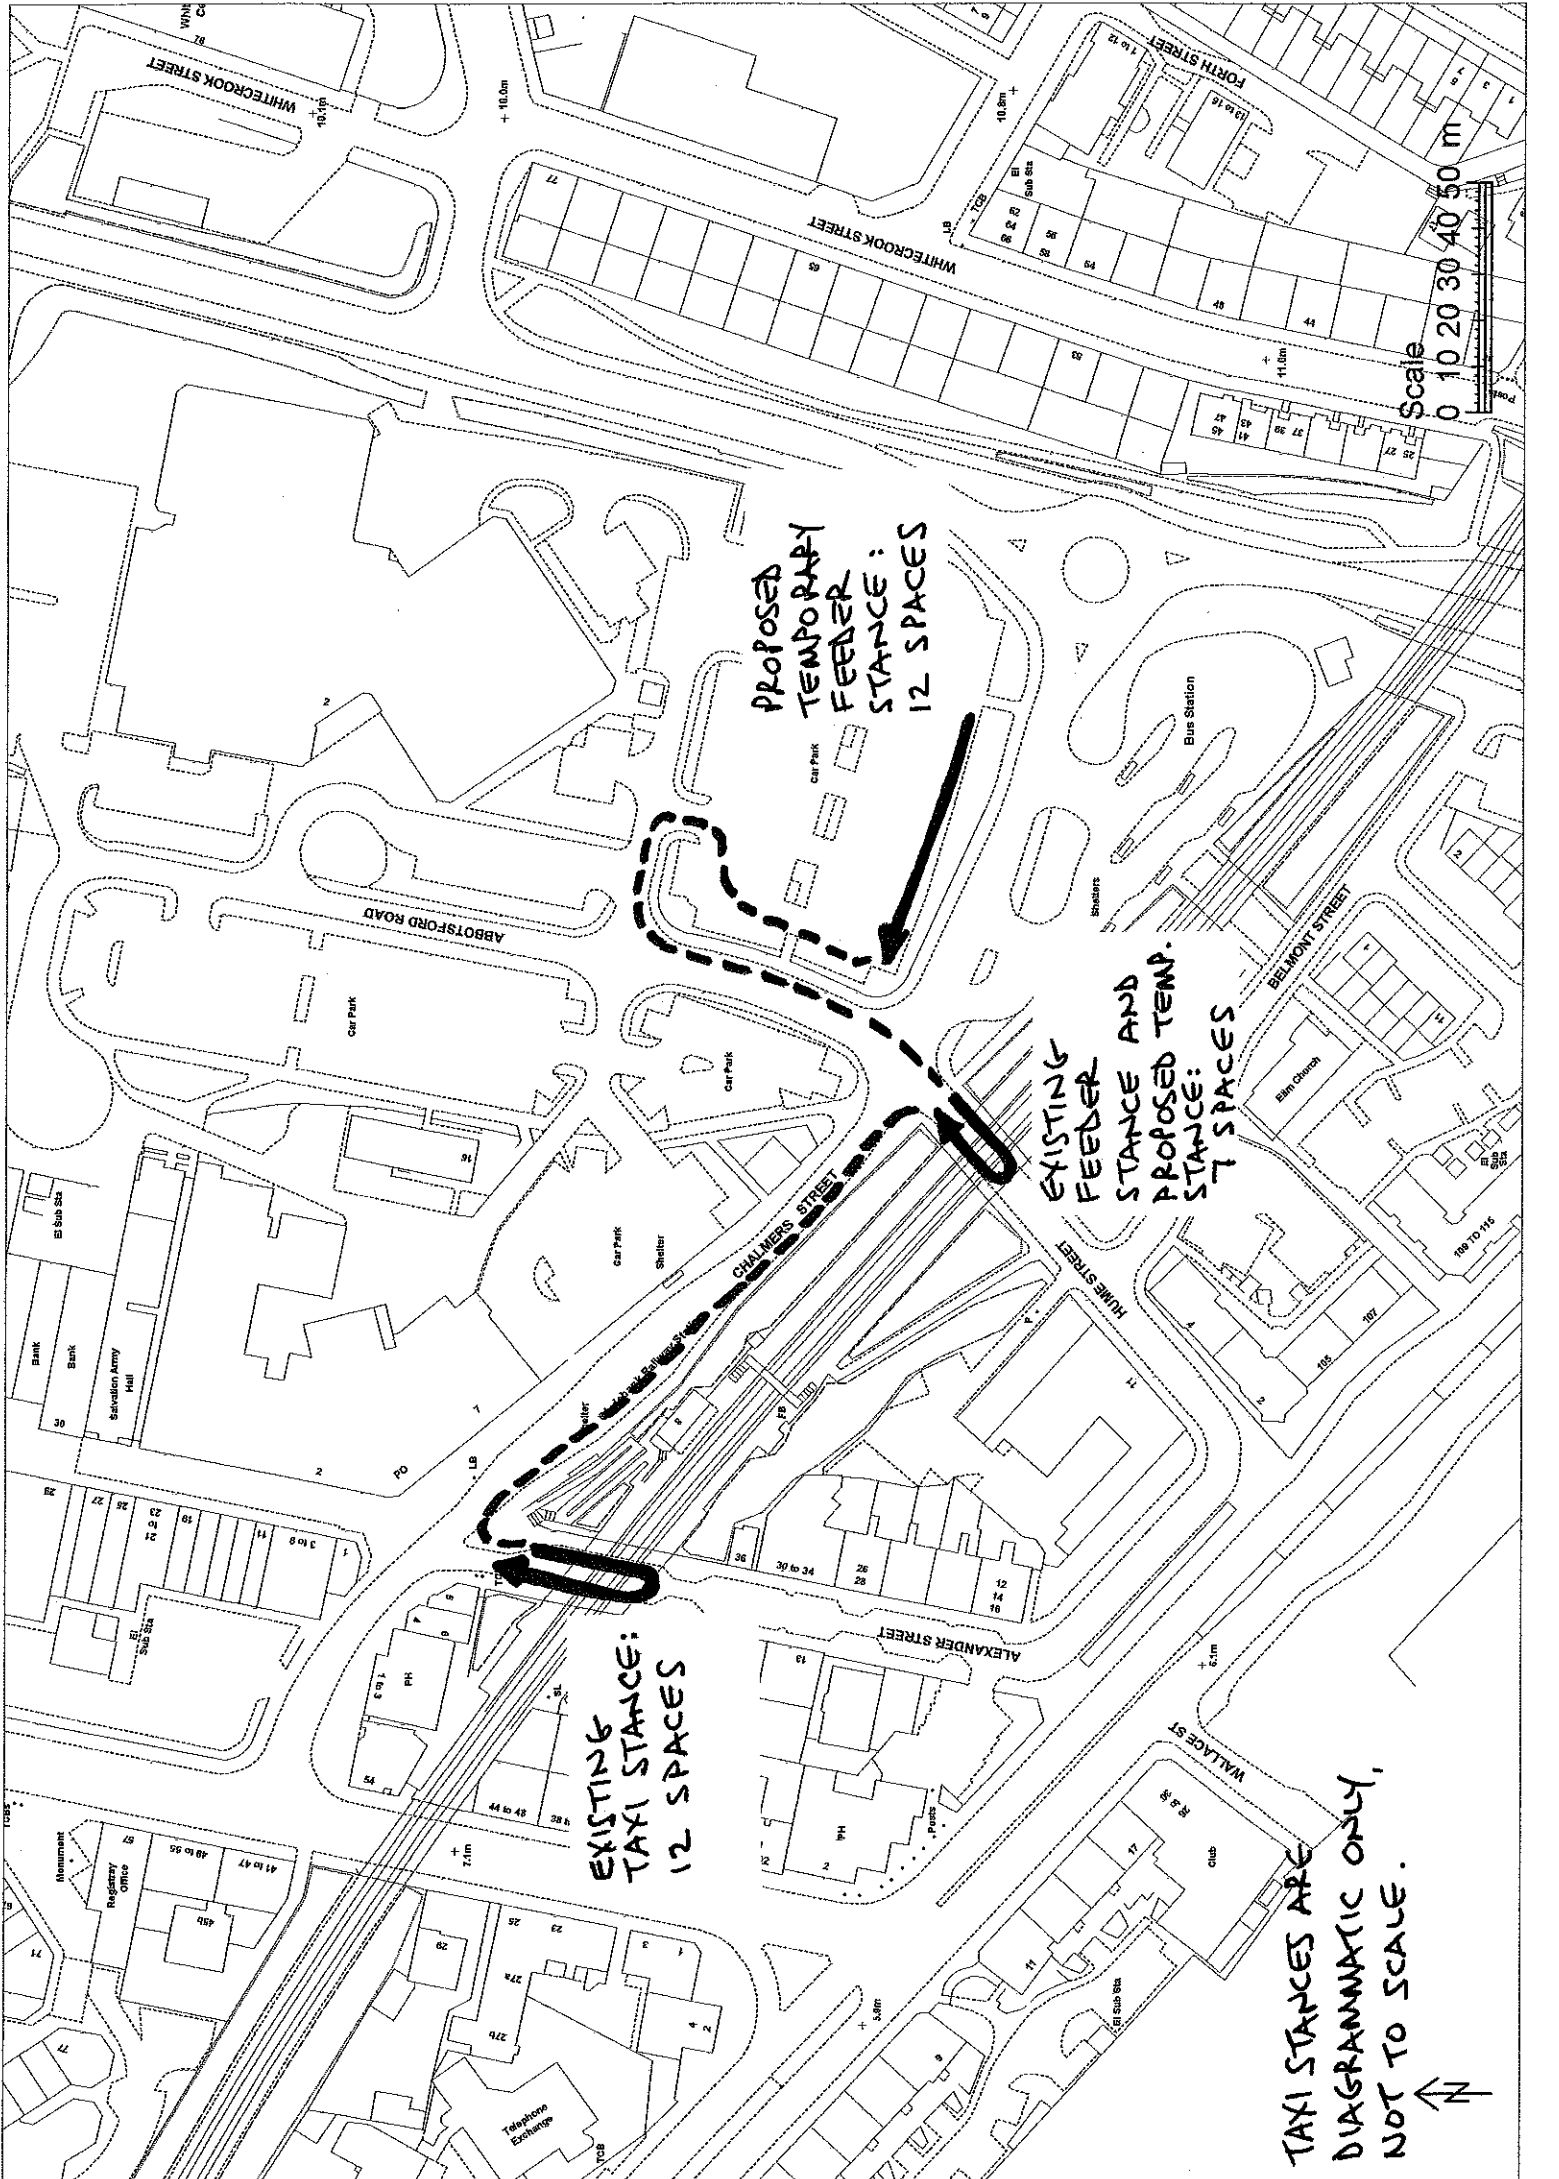

PROPOSED
TEMPORARY
FEEDER
STANCE:
12 SPACES

EXISTING
FEEDER
STANCE AND
PROPOSED TEMP.
STANCE:
7 SPACES

EXISTING
TAXI STANCE:
12 SPACES

TAXI STANCES ARE
DIAGRAMMATIC ONLY,
NOT TO SCALE.

Scale
0 10 20 30 40 50 m

