


Ground Entrance - Proposed

First Floor Plan - Proposed

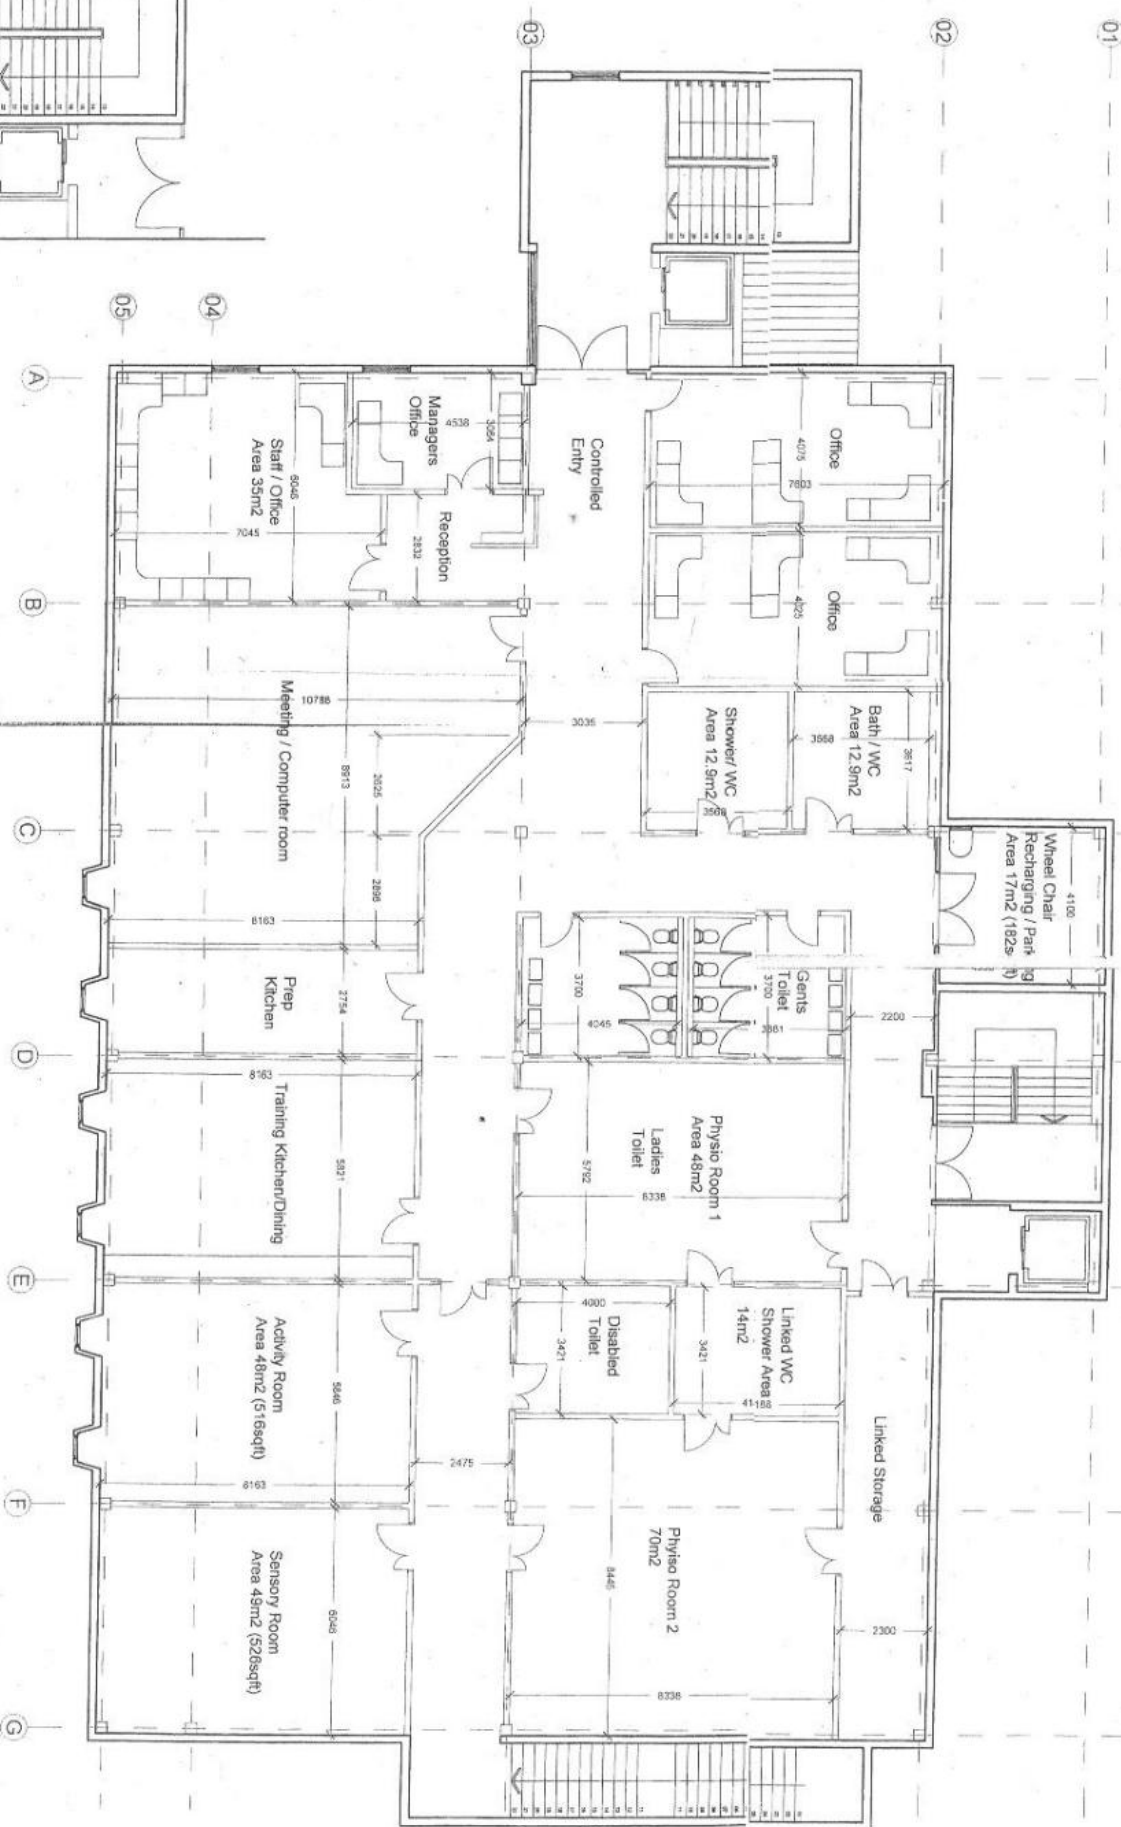

All dimensions to be checked on site.