
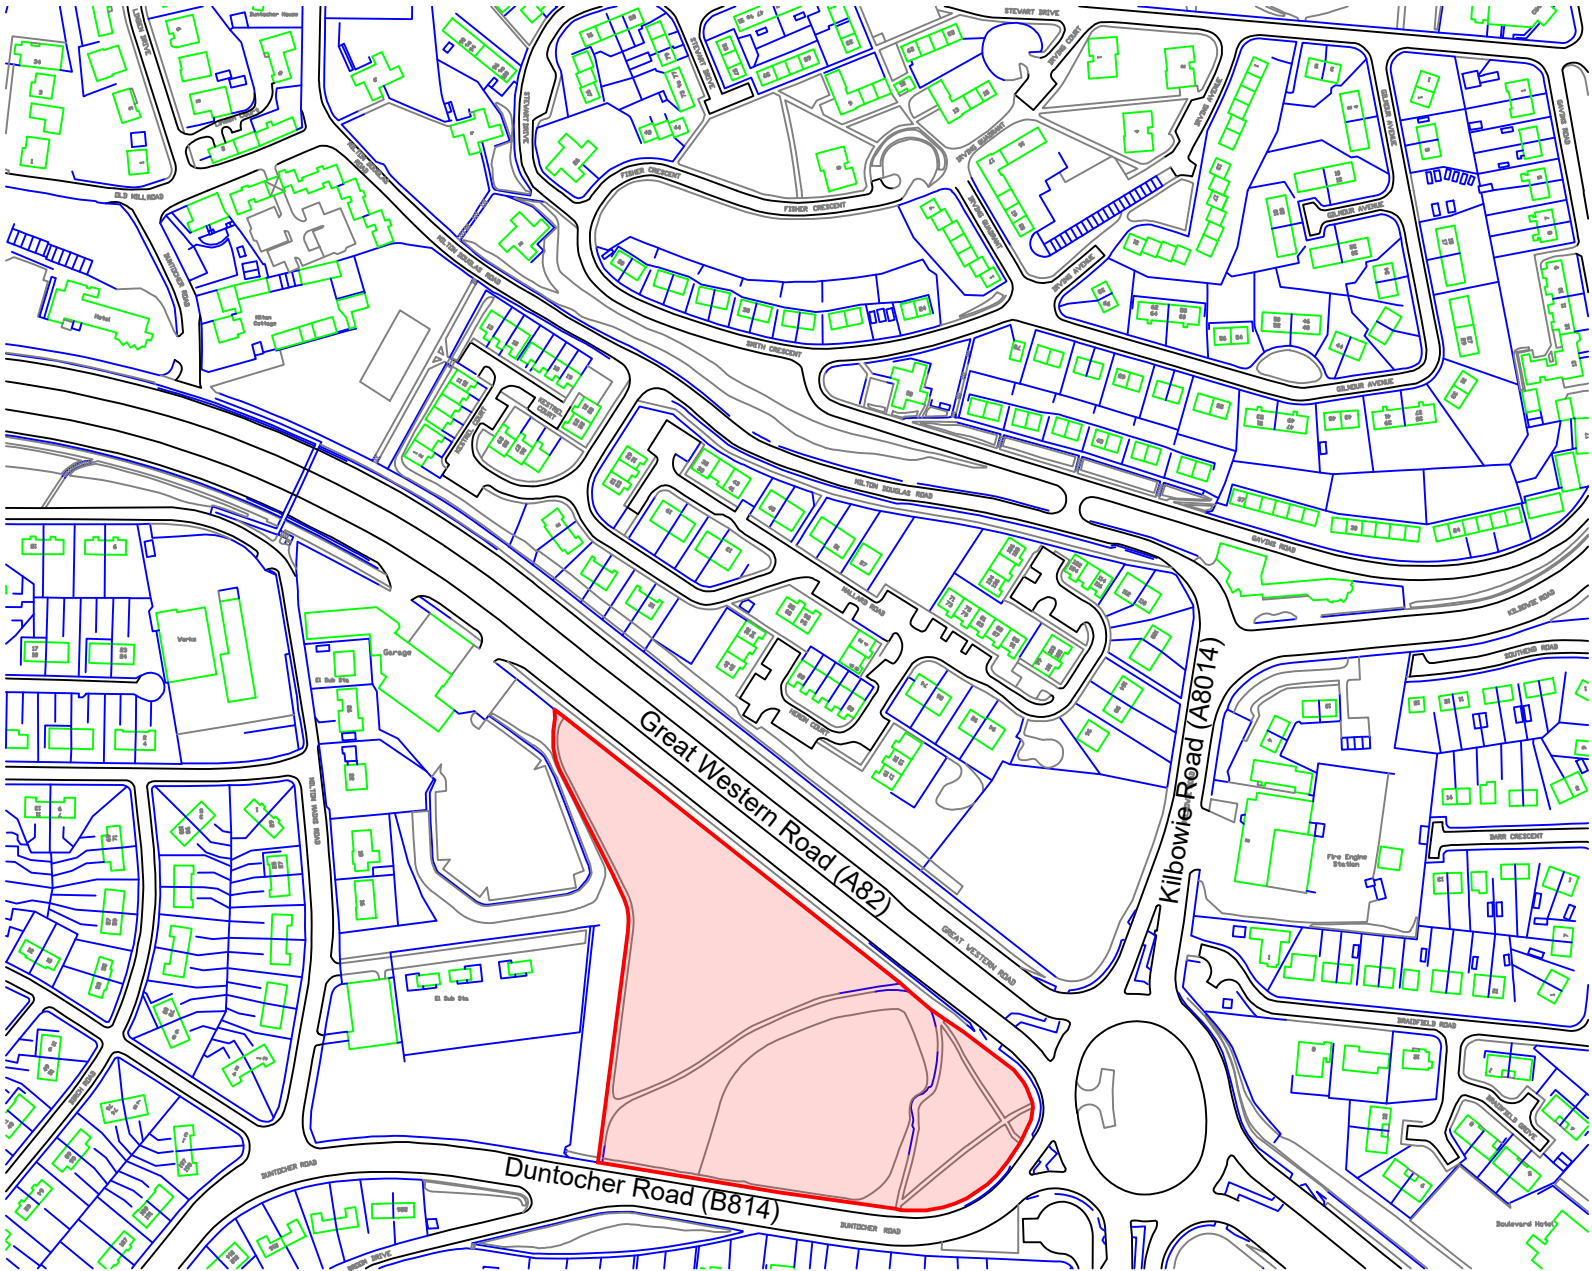


ITEM 7 - APPENDIX 1

Important
Do not scale from this drawing.
Any discrepancies to be reported to the
Contract Administrator.

Reproduced by permission of
Ordnance Survey on behalf
of HSMO (C) Crown
Copyright and database right
2022. All right reserved.
West Dunbartonshire Council
Licence No. 100020790

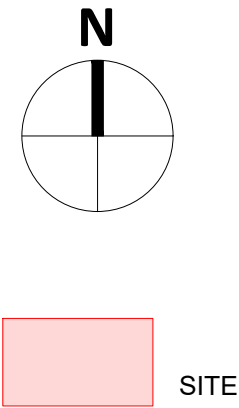

Rev.	Amendments	Date	By

Job Title
Site at Great Western Road & Duntocher Road

Drawing Title
Location Plan

Scale	Sheet	Date	Drawn
NTS	A3	18.7.23	J.C.
Job No.	Drawing No.	Rev.	
em/1001	AL(9)X01		
Issue			
Information			