


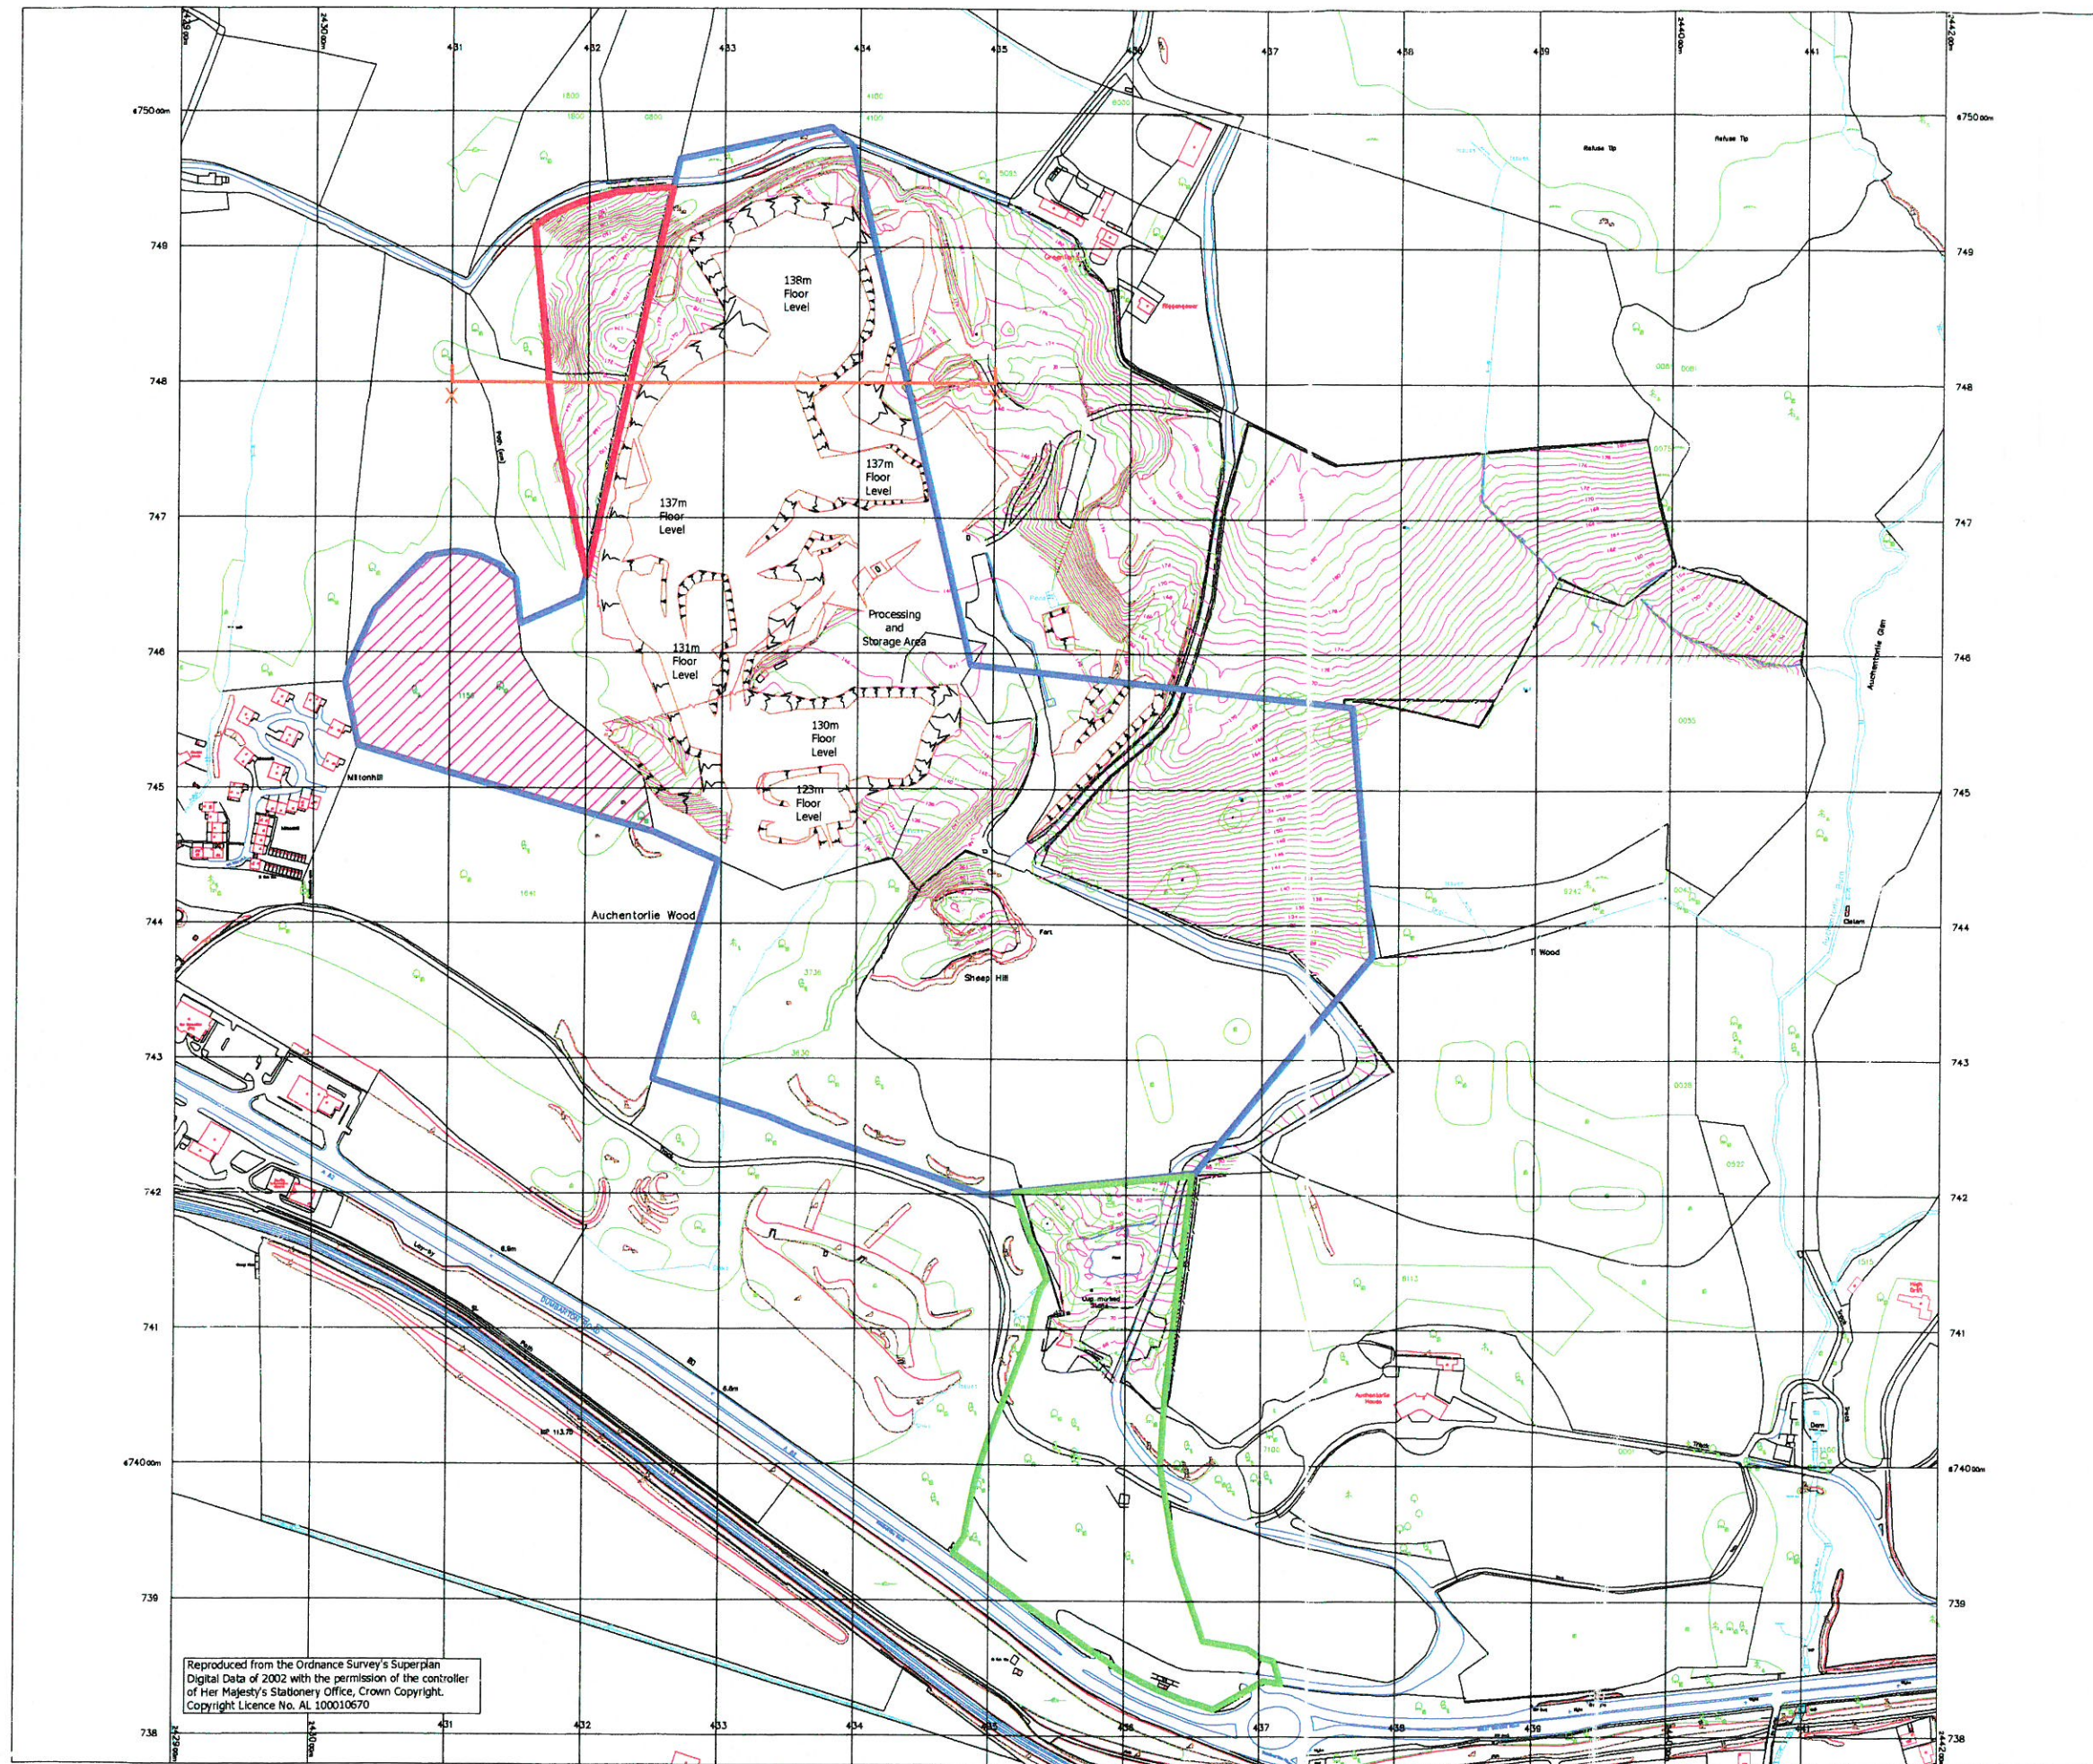

LEGEND

- PROPOSED EXTENSION AREA
- EXISTING CONSENTED EXCAVATION AREA
- EXISTING ACCESS AND PLANT AREA
- PROPOSED EXCAVATION AREA
- X-SECTION LOCATION

DC02/447

WP98/076


WILLIAM THOMPSON & SON
(DUMBARTON) LIMITED


DAL
DALGLEISH
ASSOCIATES
LIMITED

Client: WILLIAM THOMPSON AND SON

Project: SHEEPHILL QUARRY PROPOSED EXTENSION

Title: EXISTING TOPOGRAPHY

Scale: 1:5000 Date: 20.03.03 Drawn: EM Checked: KVD

Figure: 2 Rev Date:

Dalgleish Associates Ltd.
ENVIRONMENTAL, MINERAL AND PLANNING CONSULTANTS
CATHEDRAL SQUARE
DUNBLANE
FK15 0AH
Tel. 01786 822339 Fax. 01786 822899