
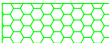
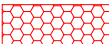




-  Toilet Area
-  Display Area of Alcohol (Inaccessible)
-  Display Area of Alcohol (Accessible)
-  Emergency Exit Sign
-  Fire Extinguisher


Total Display Area of Alcohol (Inaccessible)  
Wall Shelving:- 2.0m(w) x 1.8m(h) = 3.6m<sup>2</sup>

Total Display Area of Alcohol (Accessible)  
Wall Shelving:- 1.6m(w) x 1.8m(h) = 2.88m<sup>2</sup>

Chills:- 5.625m(w) x 1.5m(h) = 8.44m<sup>2</sup>


Total Display Area:- 14.92m<sup>2</sup>

Profile 1  
Wall Shelving

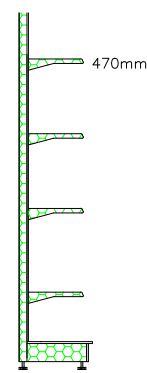


Height : 1.8m

Profile 2  
Wall Shelving

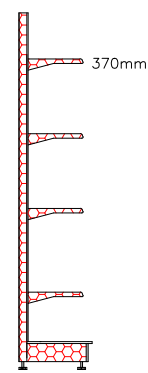


Height : 1.8m

Profile 3  
Chill

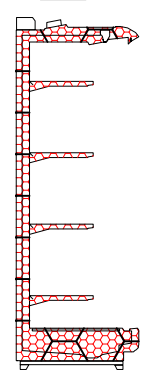

Height: 1.5m

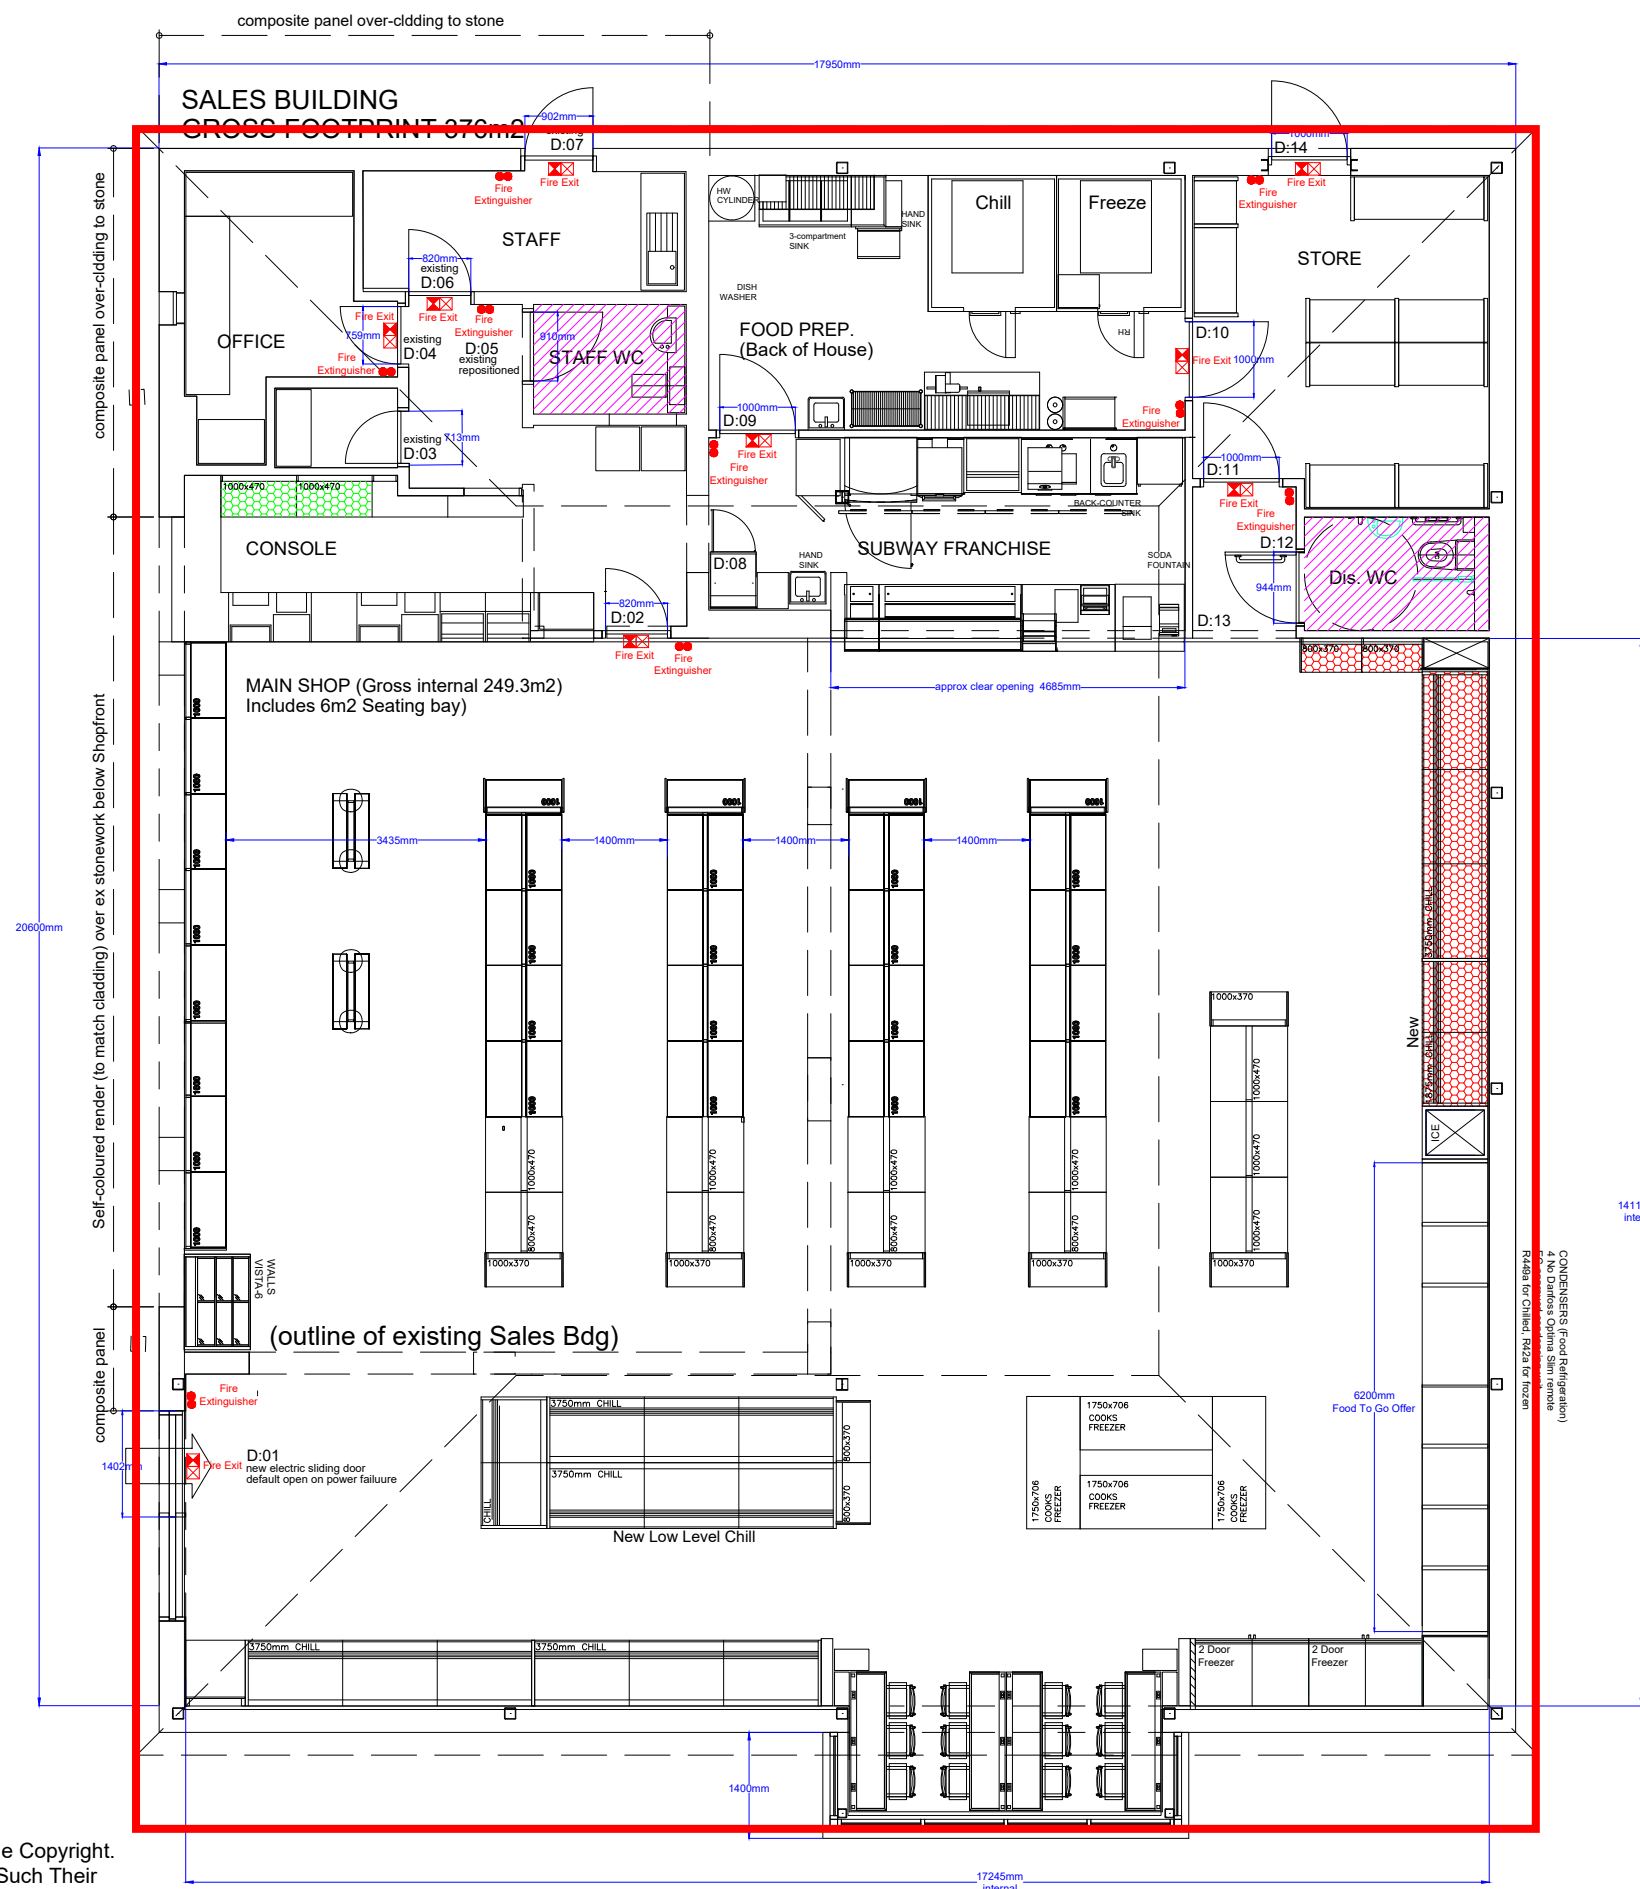

Existing Ceiling:	
Proposed Ceiling:	
Depth Of Frieze:	
Wall Column Height:	
Gondola Column Height:	
Suspended Ceiling:	
Floor Specification:	
Lighting Specification:	
Woodwork Finish:	
Shelving Colour:	
Kickplate Colour:	
Ticket Rail Colour:	
Dairy Trim Colour:	
Slatwall Finish:	
Frieze Finish:	



Vertex R.A.S. Ltd  
Sir William Smith Road  
Kirkton Industrial Estate  
Arbroath  
Angus  
DD11 3RD

Telephone No: 01241 876796  
FAX No: 01241 878010

www.vertexscotland.com

Project Details: Alexandria Garage  
Mr. MacBean  
Main Street  
Alexandria

Drawing Title: License

Drawing No: 16-070

Scale: 1:100@A3 Revision: U

Date: 13-12-22 Project Rep: AD

Drawn By: Revision By:

All Plans And Quotations Remain The Property Of The Designer Who Retain The Copyright.  
Drawings Are Based Upon Site Information Supplied By Third Parties And As Such Their  
Accuracy Cannot Be Guaranteed.

All Features Are Approximate And Subject To Clarification.

Therefore No Shop Plan Or Shelving Elevation May Be Copied Or Used As A Basis For  
Quotation By Other Persons Or Companies Without Written Permission From The Proprietor Of  
The Company.  
DO NOT SCALE

Main Street

