




**Proposed Elevation A-A**  
scale 1:100

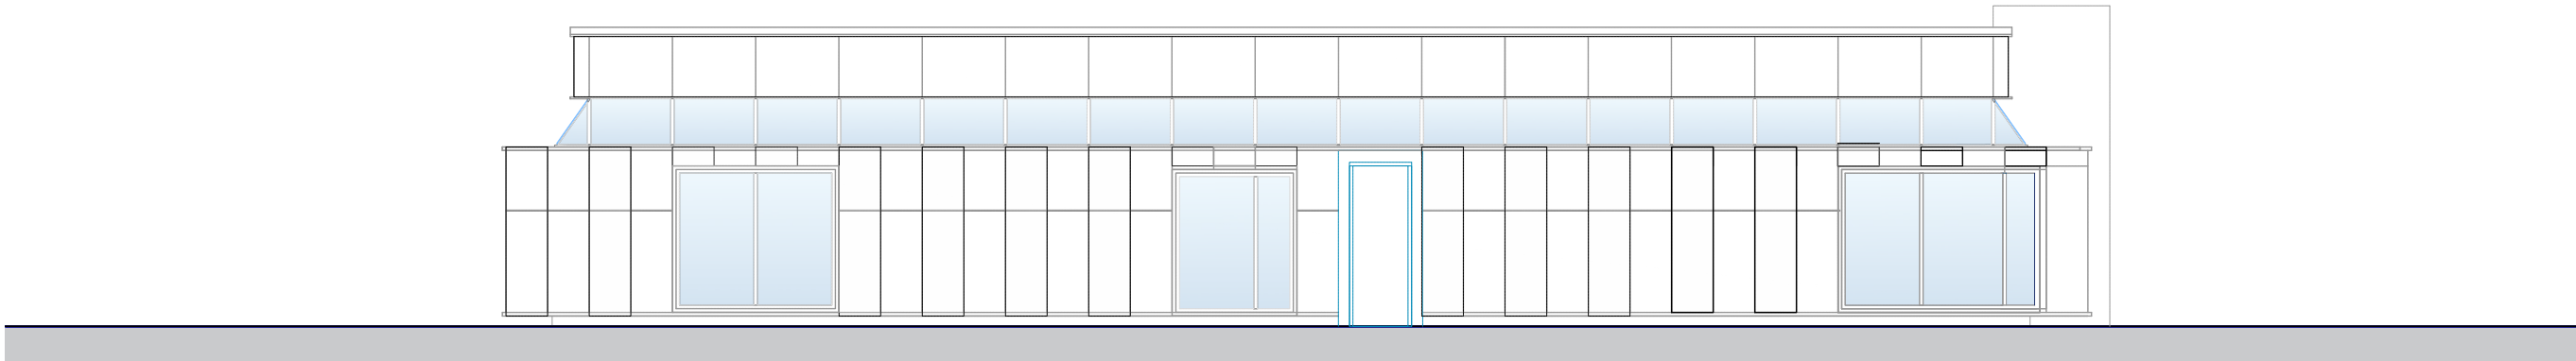

**Proposed Elevation B-B**  
scale 1:100

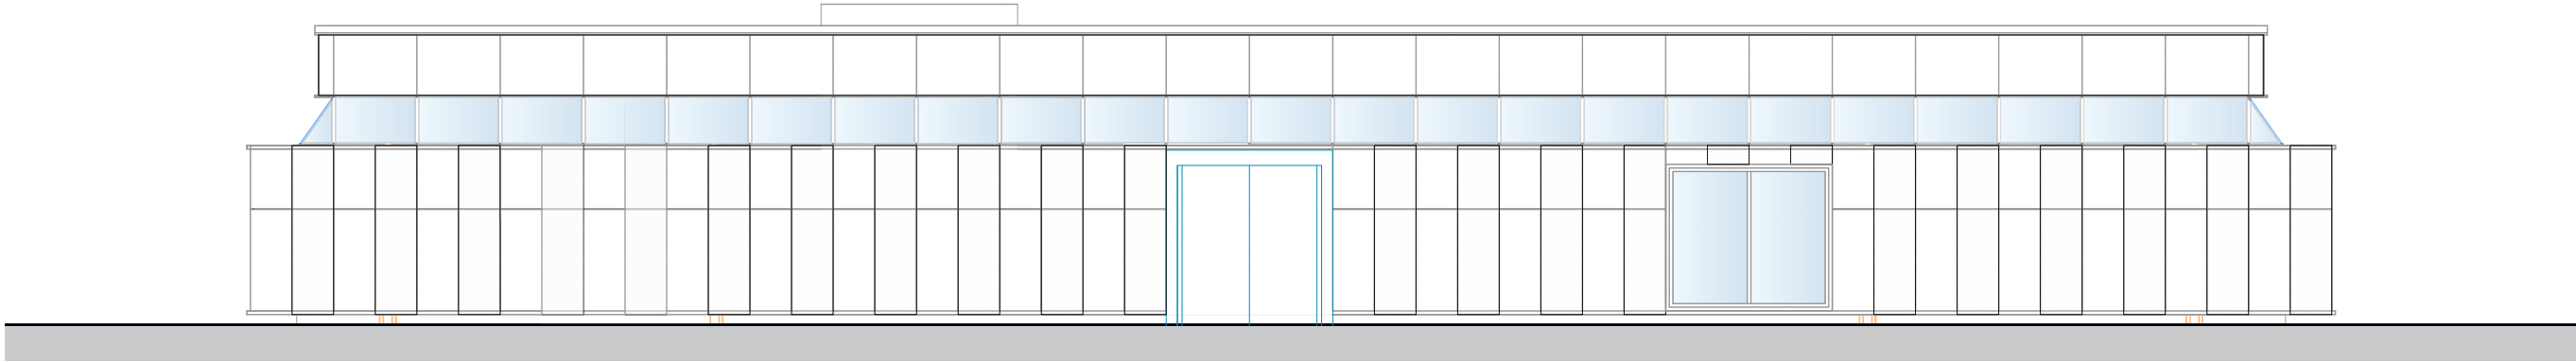


**Proposed Elevation C-C**  
scale 1:100

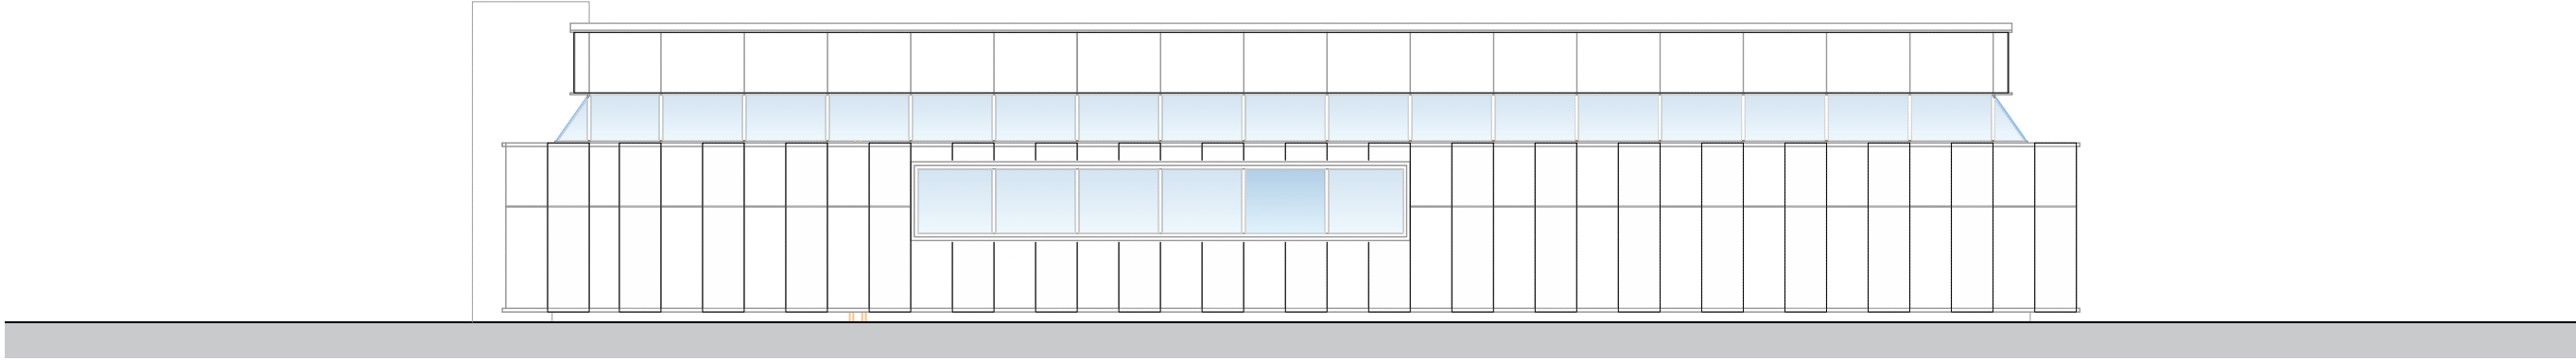

**Proposed Elevation D-D**  
scale 1:100

**Important**  
Do not scale from this drawing.  
Any discrepancies to be reported to the  
Contract Administrator.

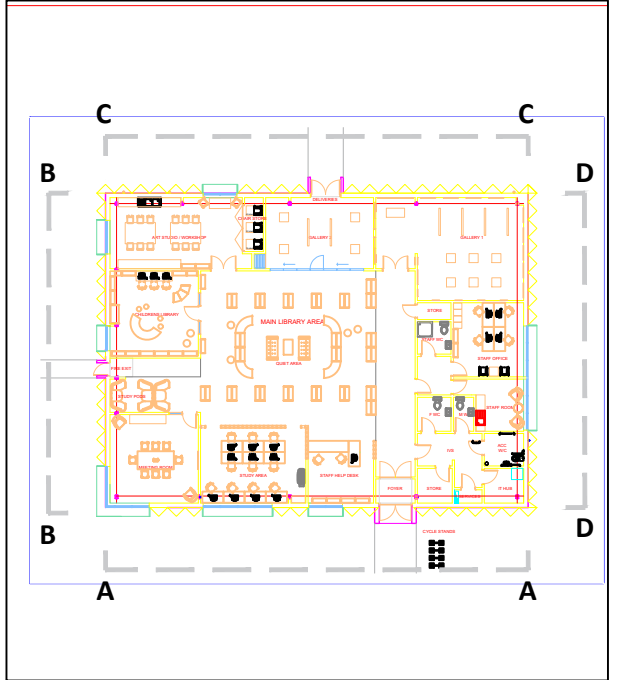

**Key Plan**  
scale NTS

— — SUBJECT ELEVATION

B	Windows revised to reflect amendments to Plan. Corner window added to Meeting Room following Client feedback.	10/05/21	JC
A	New windows added to reflect amendments to Plan following Client feedback & fire exit door repositioned.	20/04/21	JC
Rev.	Amendments	Date	By



**West Dunbartonshire COUNCIL**

Consultancy Services  
Architectural  
Quantity Surveying  
Engineering  
Clerk of Works

Regeneration, Environment & Growth  
Strategic Director : Richard Cairns

Corporate Asset Management  
Consultancy Services  
Council Offices  
Bridge Street  
DUMBARTON  
G82 1NT

Tel: 01389 737000

Job Title

**Dalmuir Library,  
Clydebank  
Refurbishment**

Drawing Title

**Elevations  
as Proposed**

Scale 1:100	Sheet A2	Date 19.03.2021	Drawn BT
Job No. 4516	Drawing No. AL(00)011	Rev. B	
Issue <b>Planning</b>			