


# Local Review Body

17 November 2020

DC20/097

Siting of shed for use as a dog grooming  
business


at 46 Castlehill Road, Dumbarton

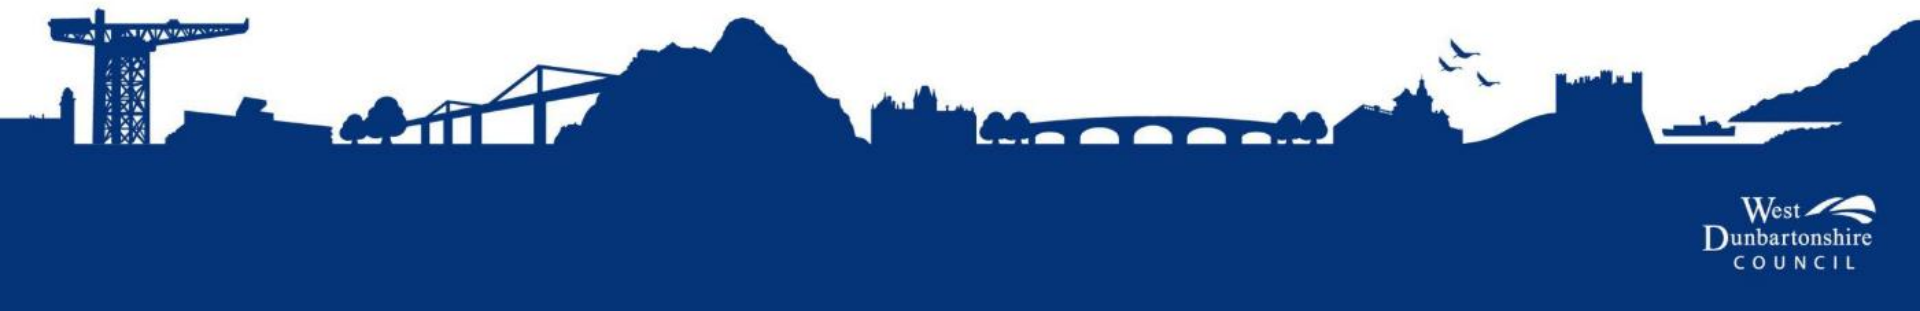

# Location of Proposal



# Site of Proposal

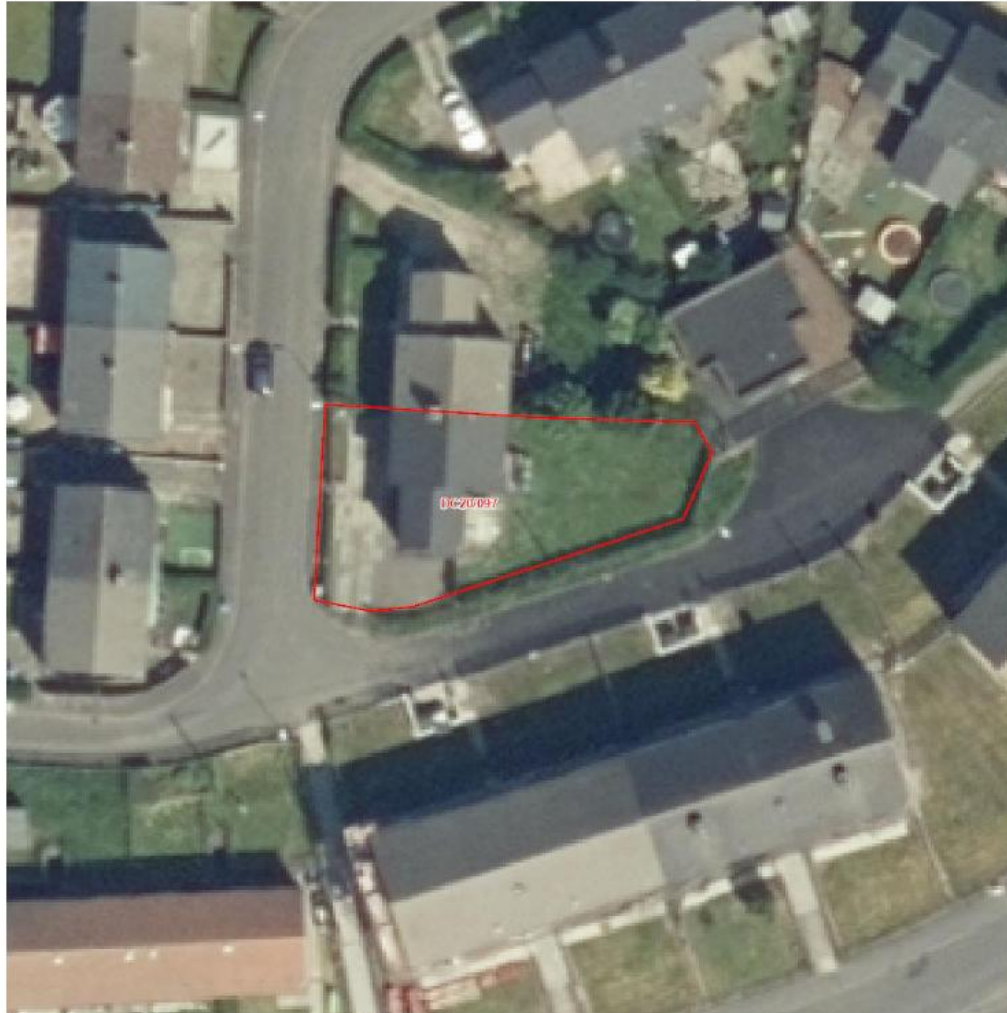



# Site of Proposal



# Block Plan with Shed



# Photograph 1: Google Imagery





# Photograph 2: Google Imagery



# Photograph 3: Google Imagery





# Photograph 4: View facing north from street corner



# Photograph 5: View from south looking towards no.46





# Photograph 6: From rear garden (proposed shed location to left of photo)






# Photograph 7 : Front elevation



# Photograph 8: Front elevation



# Proposed front elevation

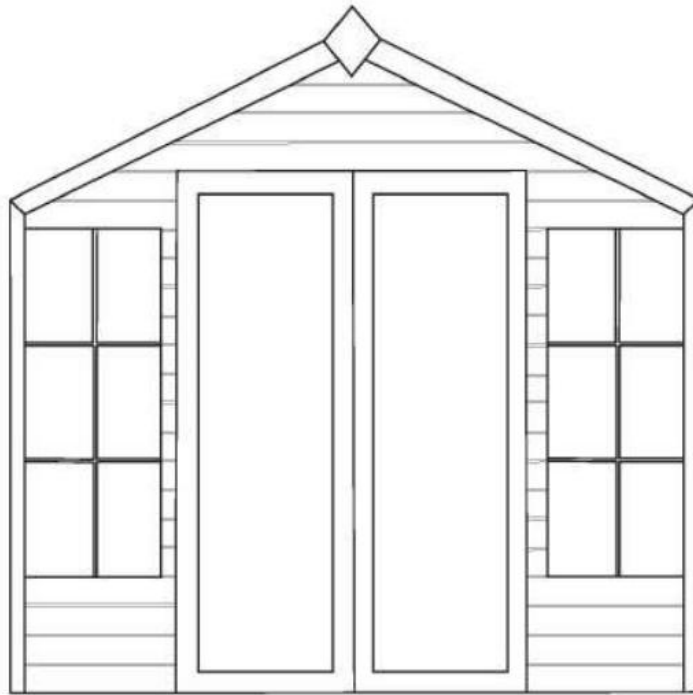

Scale: 1:15





# Proposed shed elevation

