


Local Review Body

17 November 2020

DC20/097

Siting of shed for use as a dog grooming
business


at 46 Castlehill Road, Dumbarton

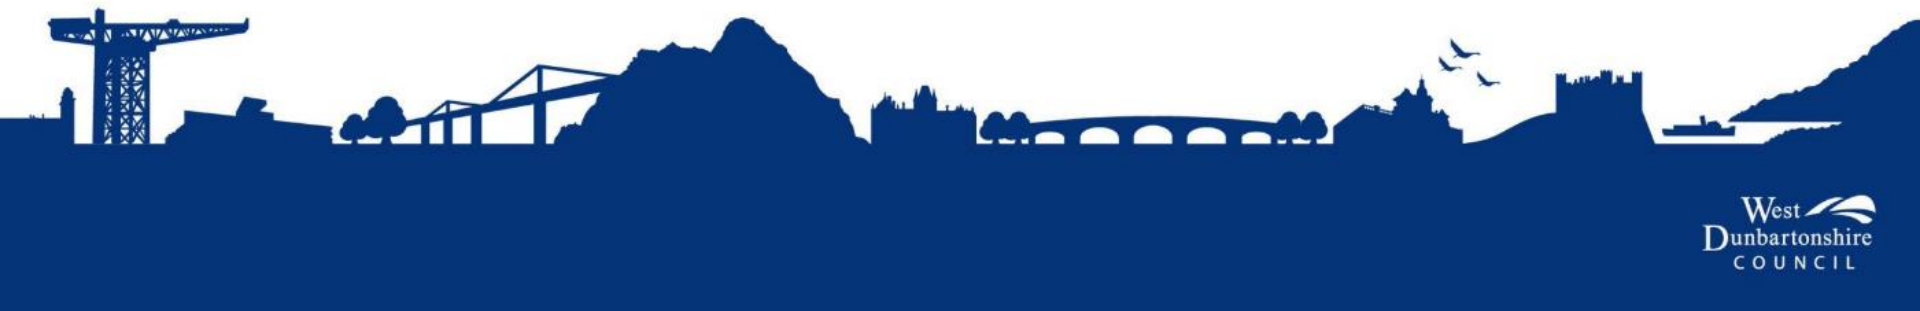


Location of Proposal



Site of Proposal

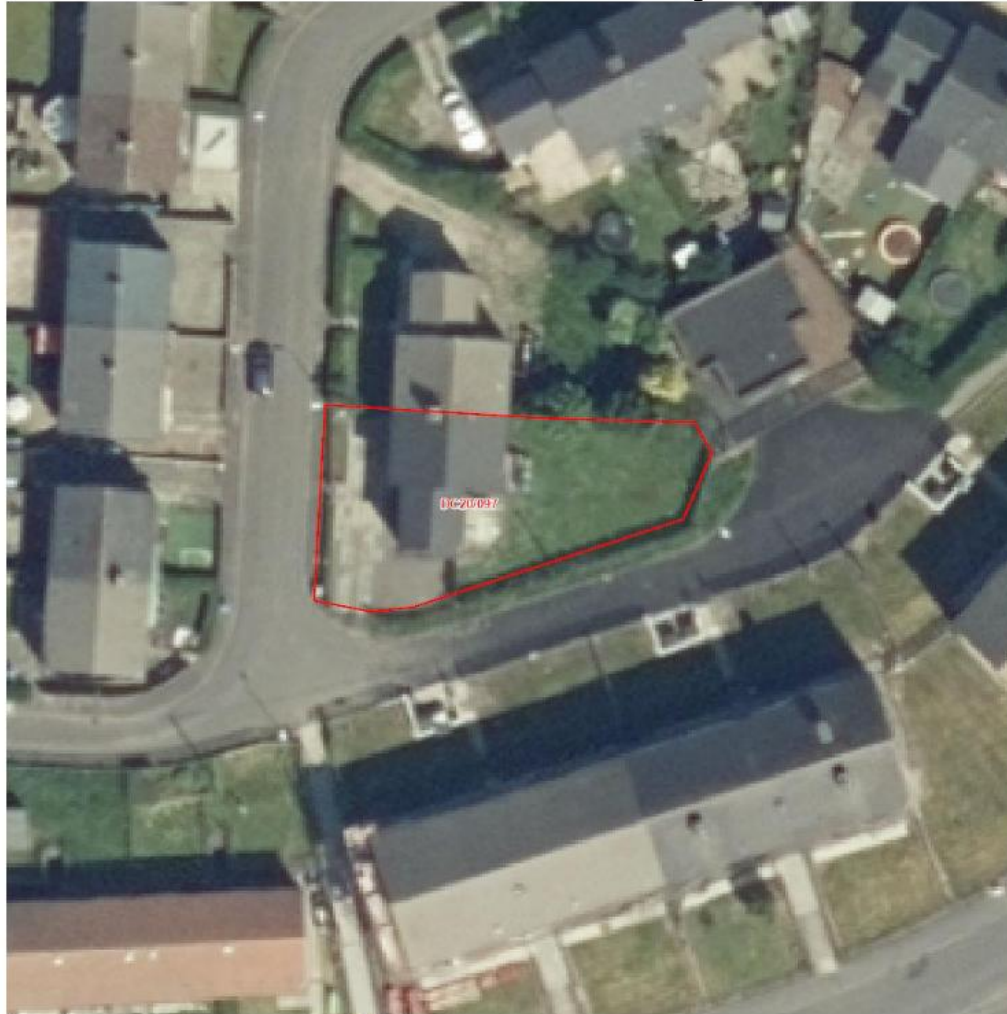

Site of Proposal

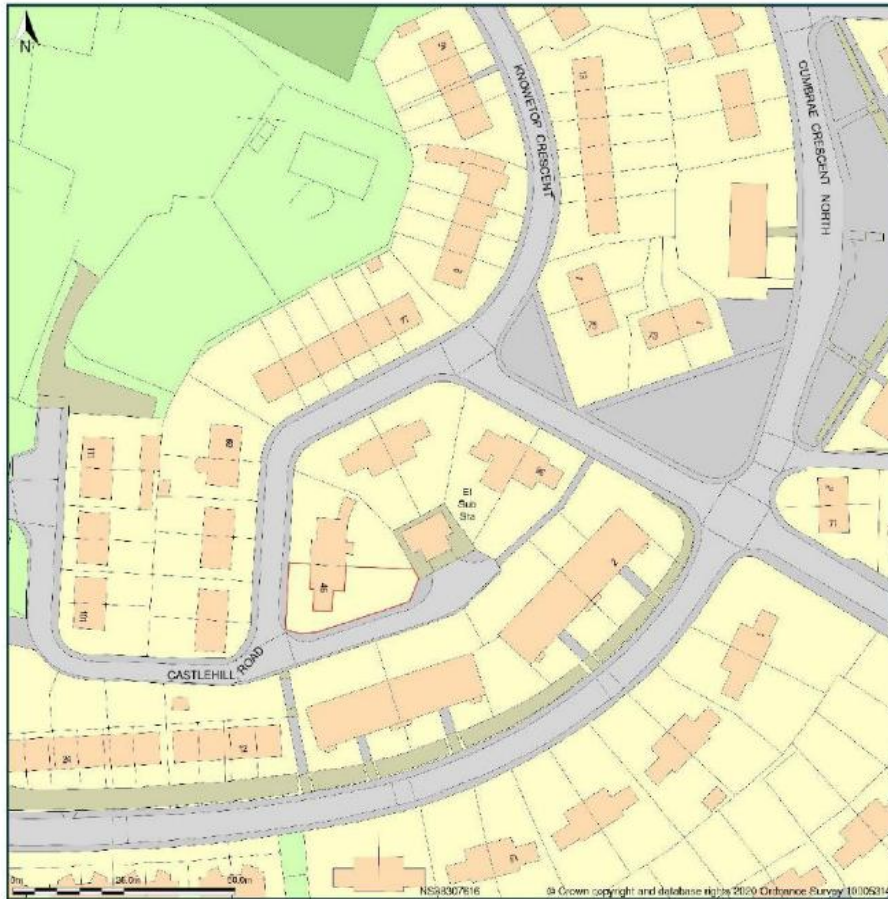


Block Plan with Shed



Photograph 1: Google Imagery



Photograph 2: Google Imagery

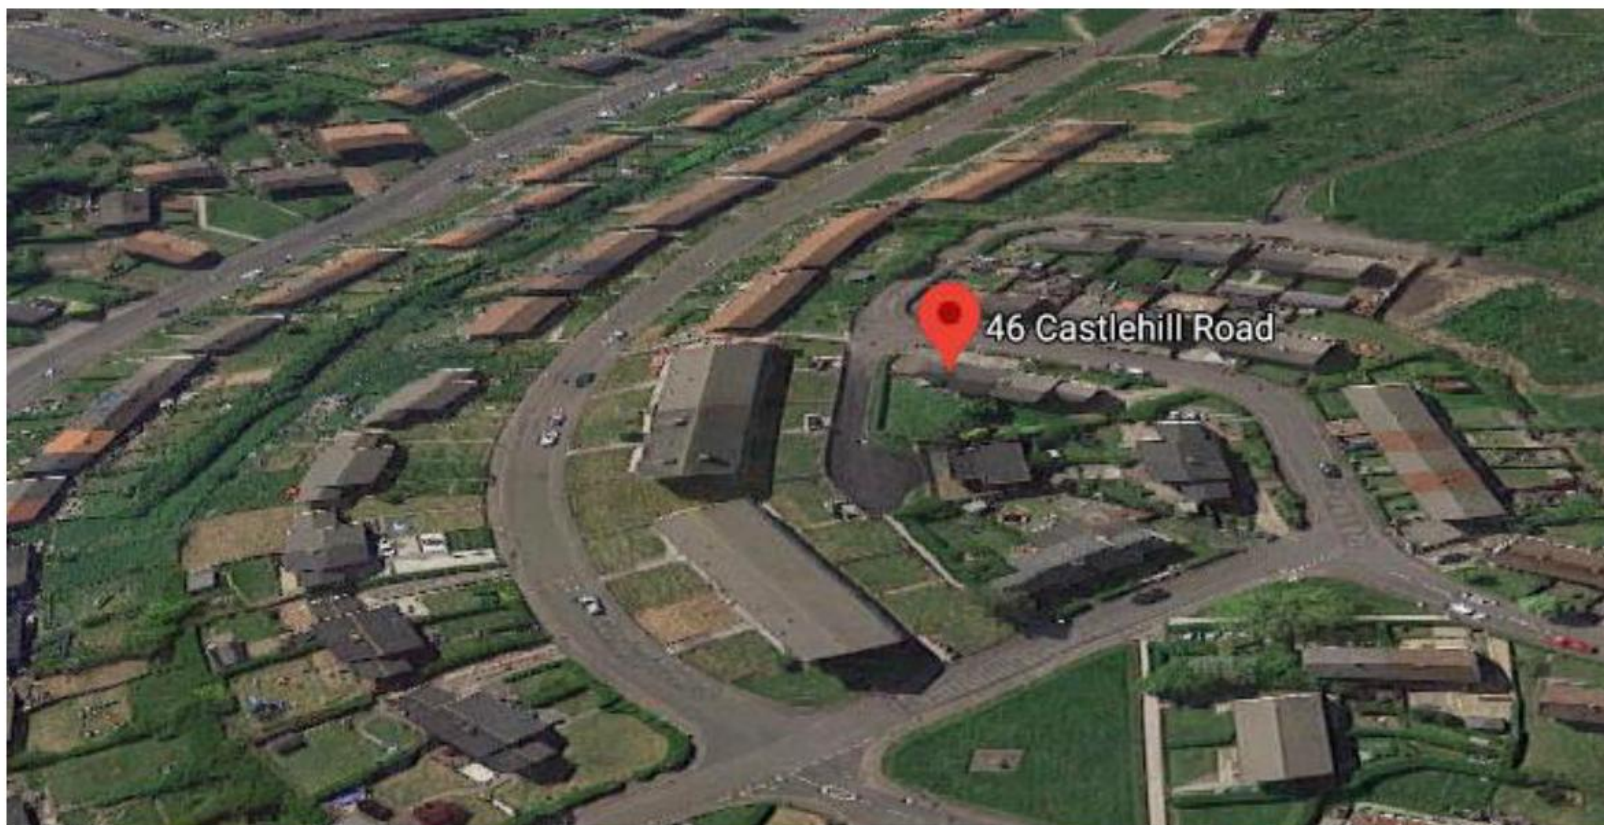

Photograph 3: Google Imagery



Photograph 4: View facing north from street corner



Photograph 5: View from south looking towards no.46



Photograph 6: From rear garden (proposed shed location to left of photo)




Photograph 7 : Front elevation



Photograph 8: Front elevation



Proposed front elevation

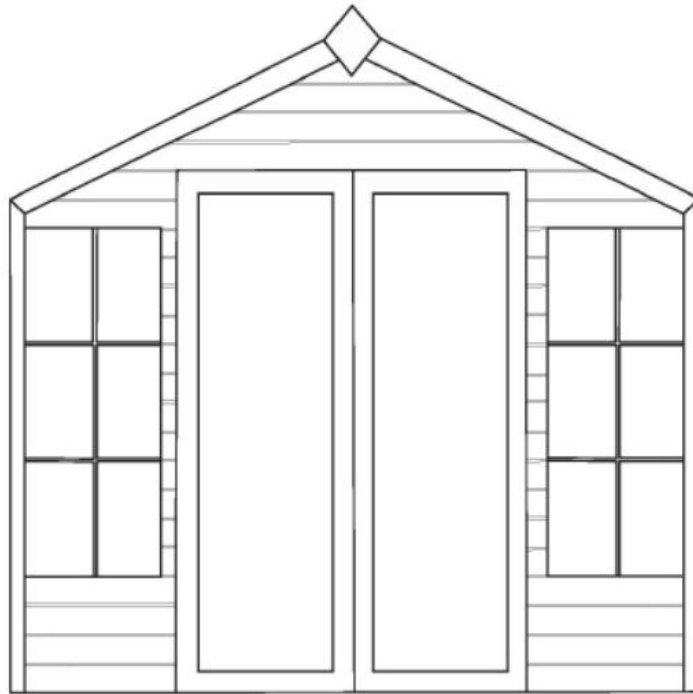

Scale: 1:15



Proposed shed elevation

