


Ordinance Survey © Crown Copyright. All rights reserved.  
License Number 100020449.

Produced with the authority of Ordinance Survey pursuant to section 47 of the Copyrights, Designs and Patents Act 1988. Unless that act provides a relevant exception to copyright, the copy must not be copied without the prior permission of the copyright owner. This copy has no evidential status.

- APPLICATION BOUNDARY
- DEVELOPMENT BOUNDARY
- LIDL BOUNDARY
- INDICATIVE TRACKING IN
- INDICATIVE TRACKING OUT

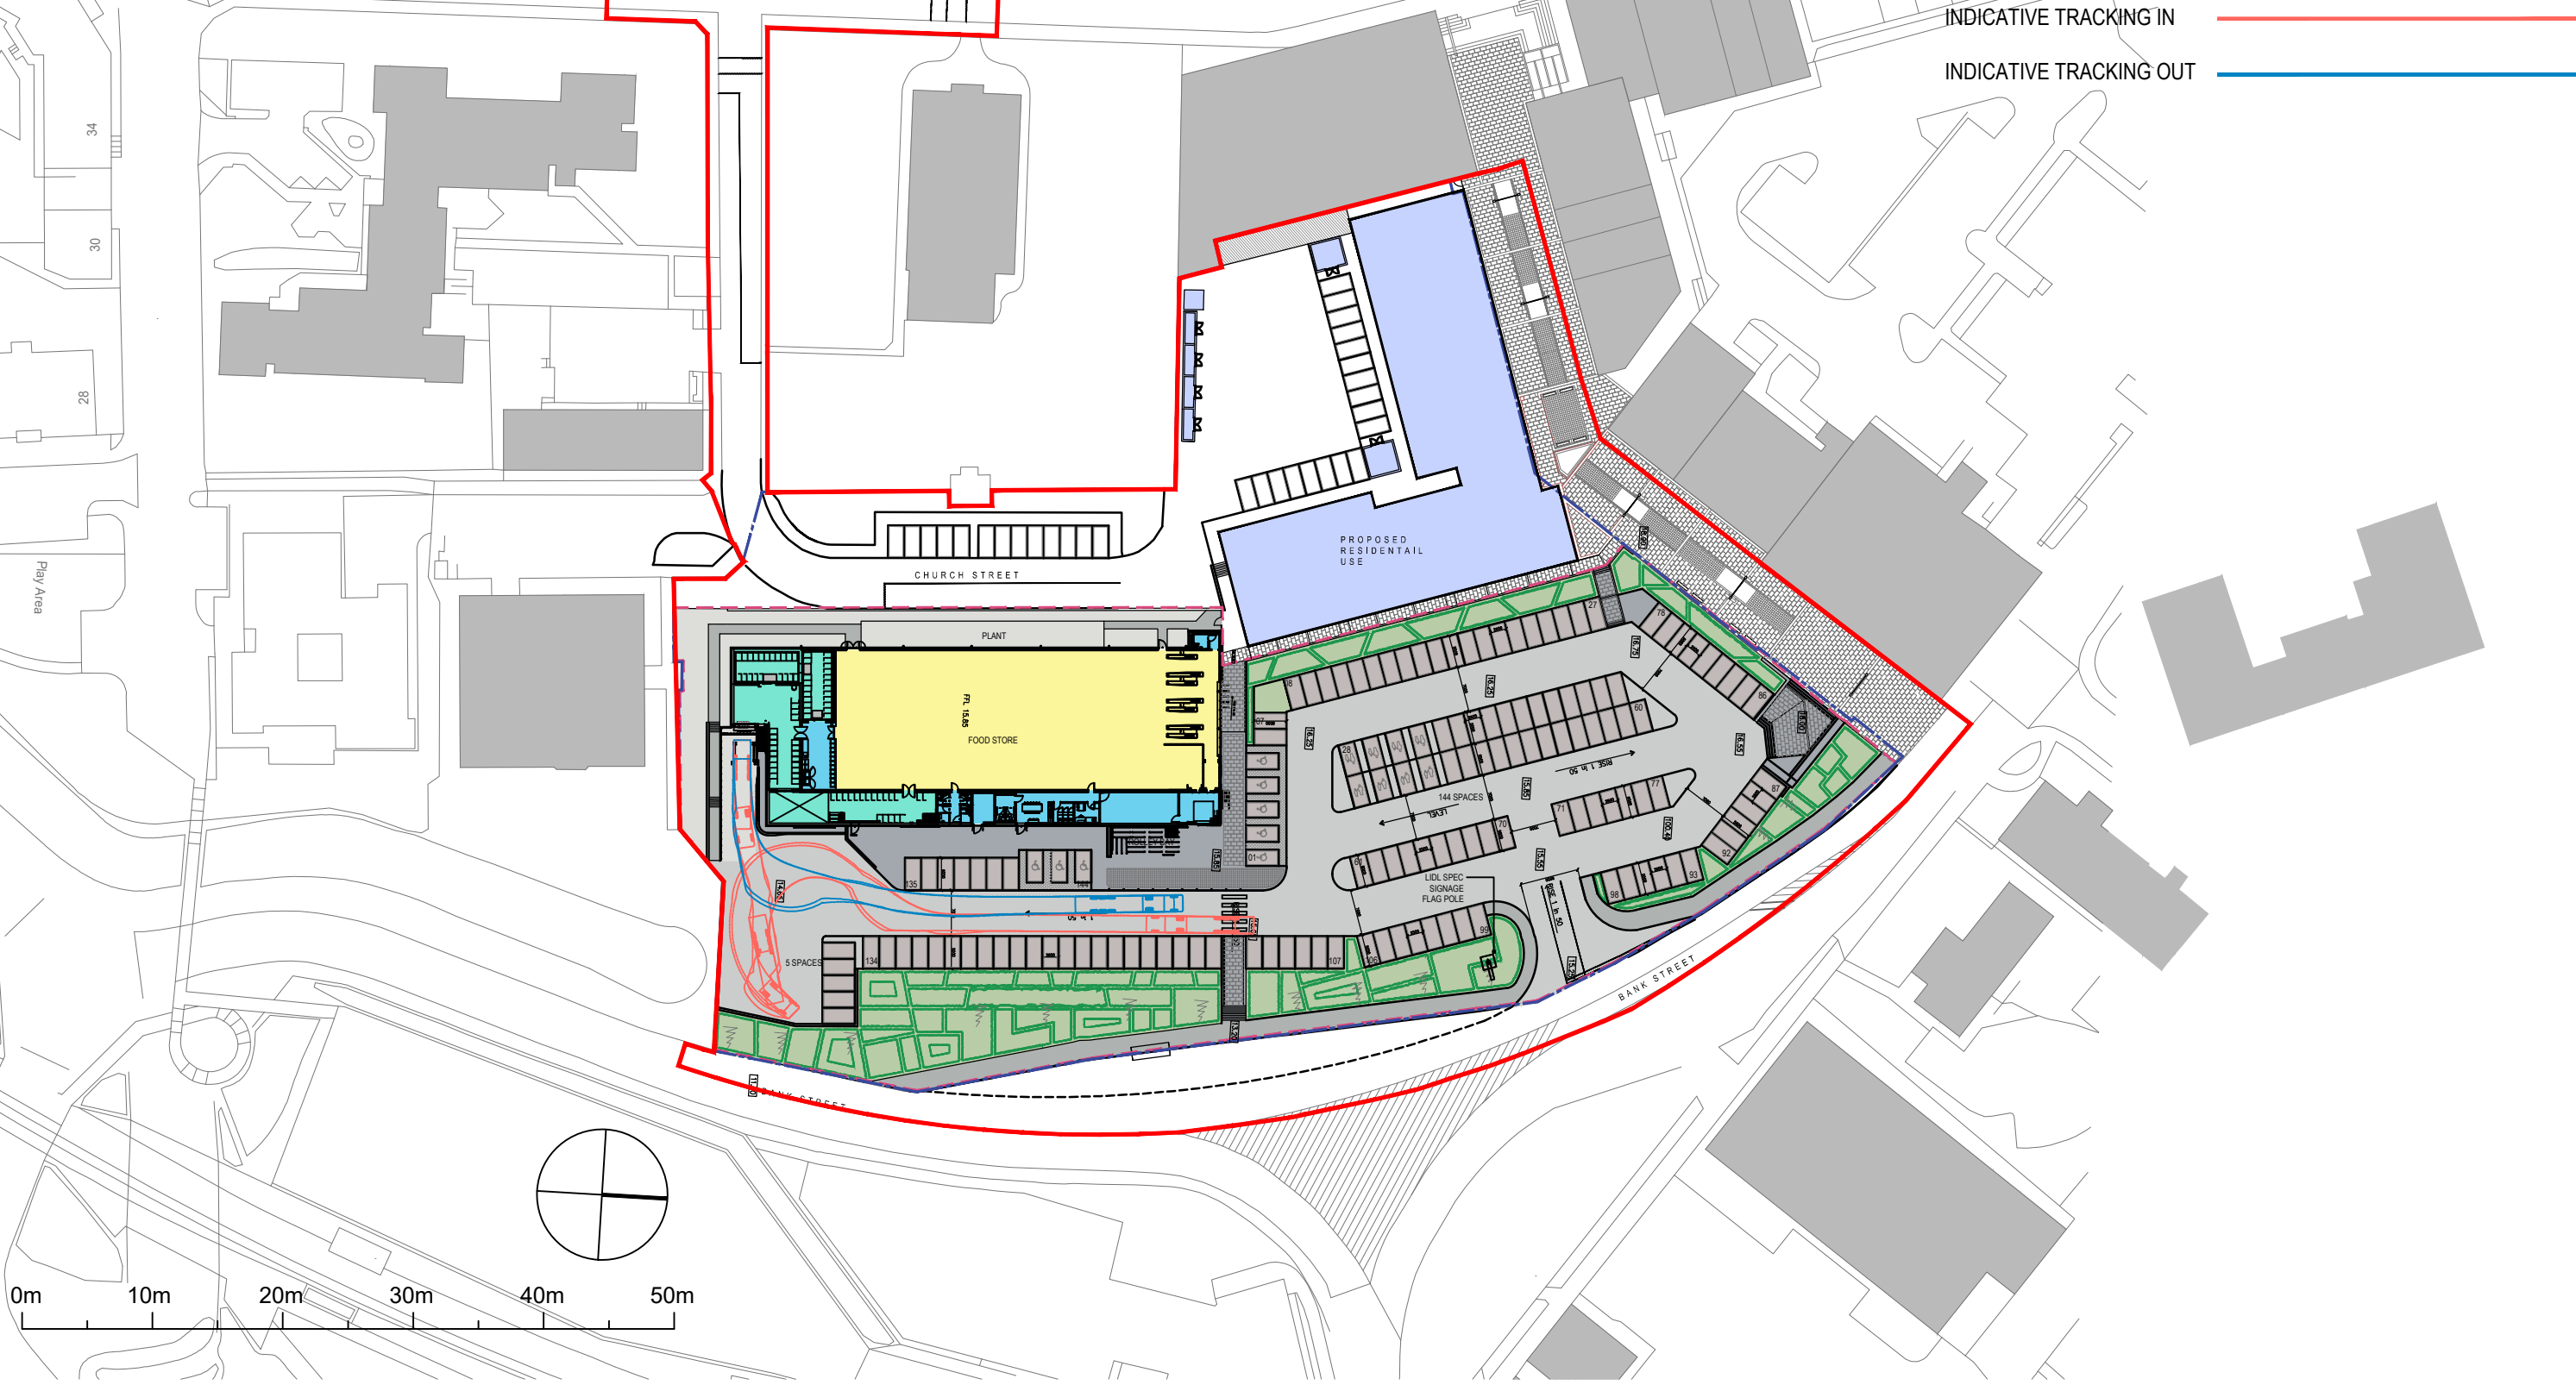

client	Lidl UK GmbH	project	Proposed Mixed Use Development Bank Street, ALEXANDRIA	drawing	Proposed Development Plan	original size	A3	passed	-	<b>smith design associates</b>			
										Glasgow	Leatherhead	Dumfries	
scale	1:1000	date	27.01.21	drawn	PJM	checked	-	job no.	G2664	drawing no.	SK210127-01	revision	-
status	INFORMATION	16 Lynedoch Crescent, Glasgow G3 6EQ glasgow@smithdesign.co.uk		0141 353 3501 www.smithdesign.co.uk									

1. Do not scale this drawing - if in doubt ask.
2. All sizes to be checked on site prior to construction.
3. This drawing is the copyright of the author.