

INITIAL LICENCE APPLICATION
APRIL 2023

UPDATED
07_04_2023


CHILDREN AND YOUNG PERSONS
ARE
ENTITLED TO ACCESS ALL PUBLIC

1st Dec – 2nd Jan
ONLY

ALL YEAR ROUND

Alcohol Display Area
Length: 6.03m
Height: 1.8m
= 10.85sqm

Alcohol Display Area
Length: 38.67m
Height: 1.8m
= 69.60sqm

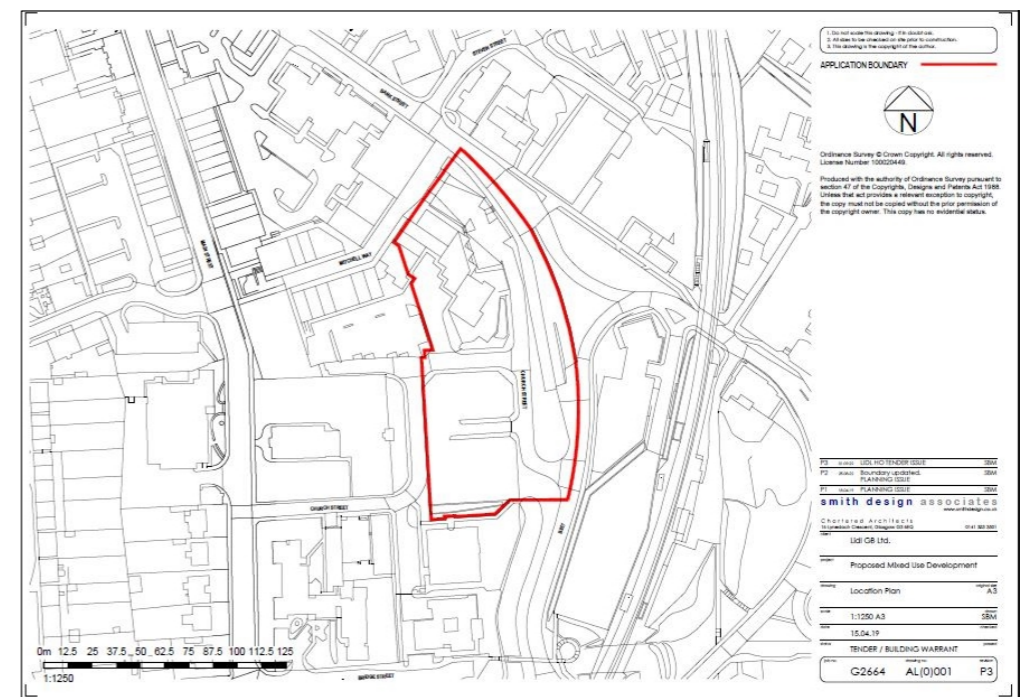


FIRE SYMBOLS	
	Portable Water Extinguisher
	Portable CO2 Extinguisher
	Fire Blanket
	Void Smoke Detector
	Heat Detector
	Emergency Light
	Call Point
	Warning Device Sounder
	Optical Fire Detection
	Fire Control Panel
	Portable Foam Extinguisher
	Portable Dry Powder Extinguisher
	Smoke Detector
	Smoke Detector with Sounder base
	Sprinkler (water)
	Emergency Exit Illuminated Sign
	Warning Device Bell
	Warning Device Visual
	Fire Exit Directional Signage
	Fire Exit

All Fire Exits Have A Push Bar with Fire Exit & Fire Notice Action Signage

Scale 1:100

59300mm

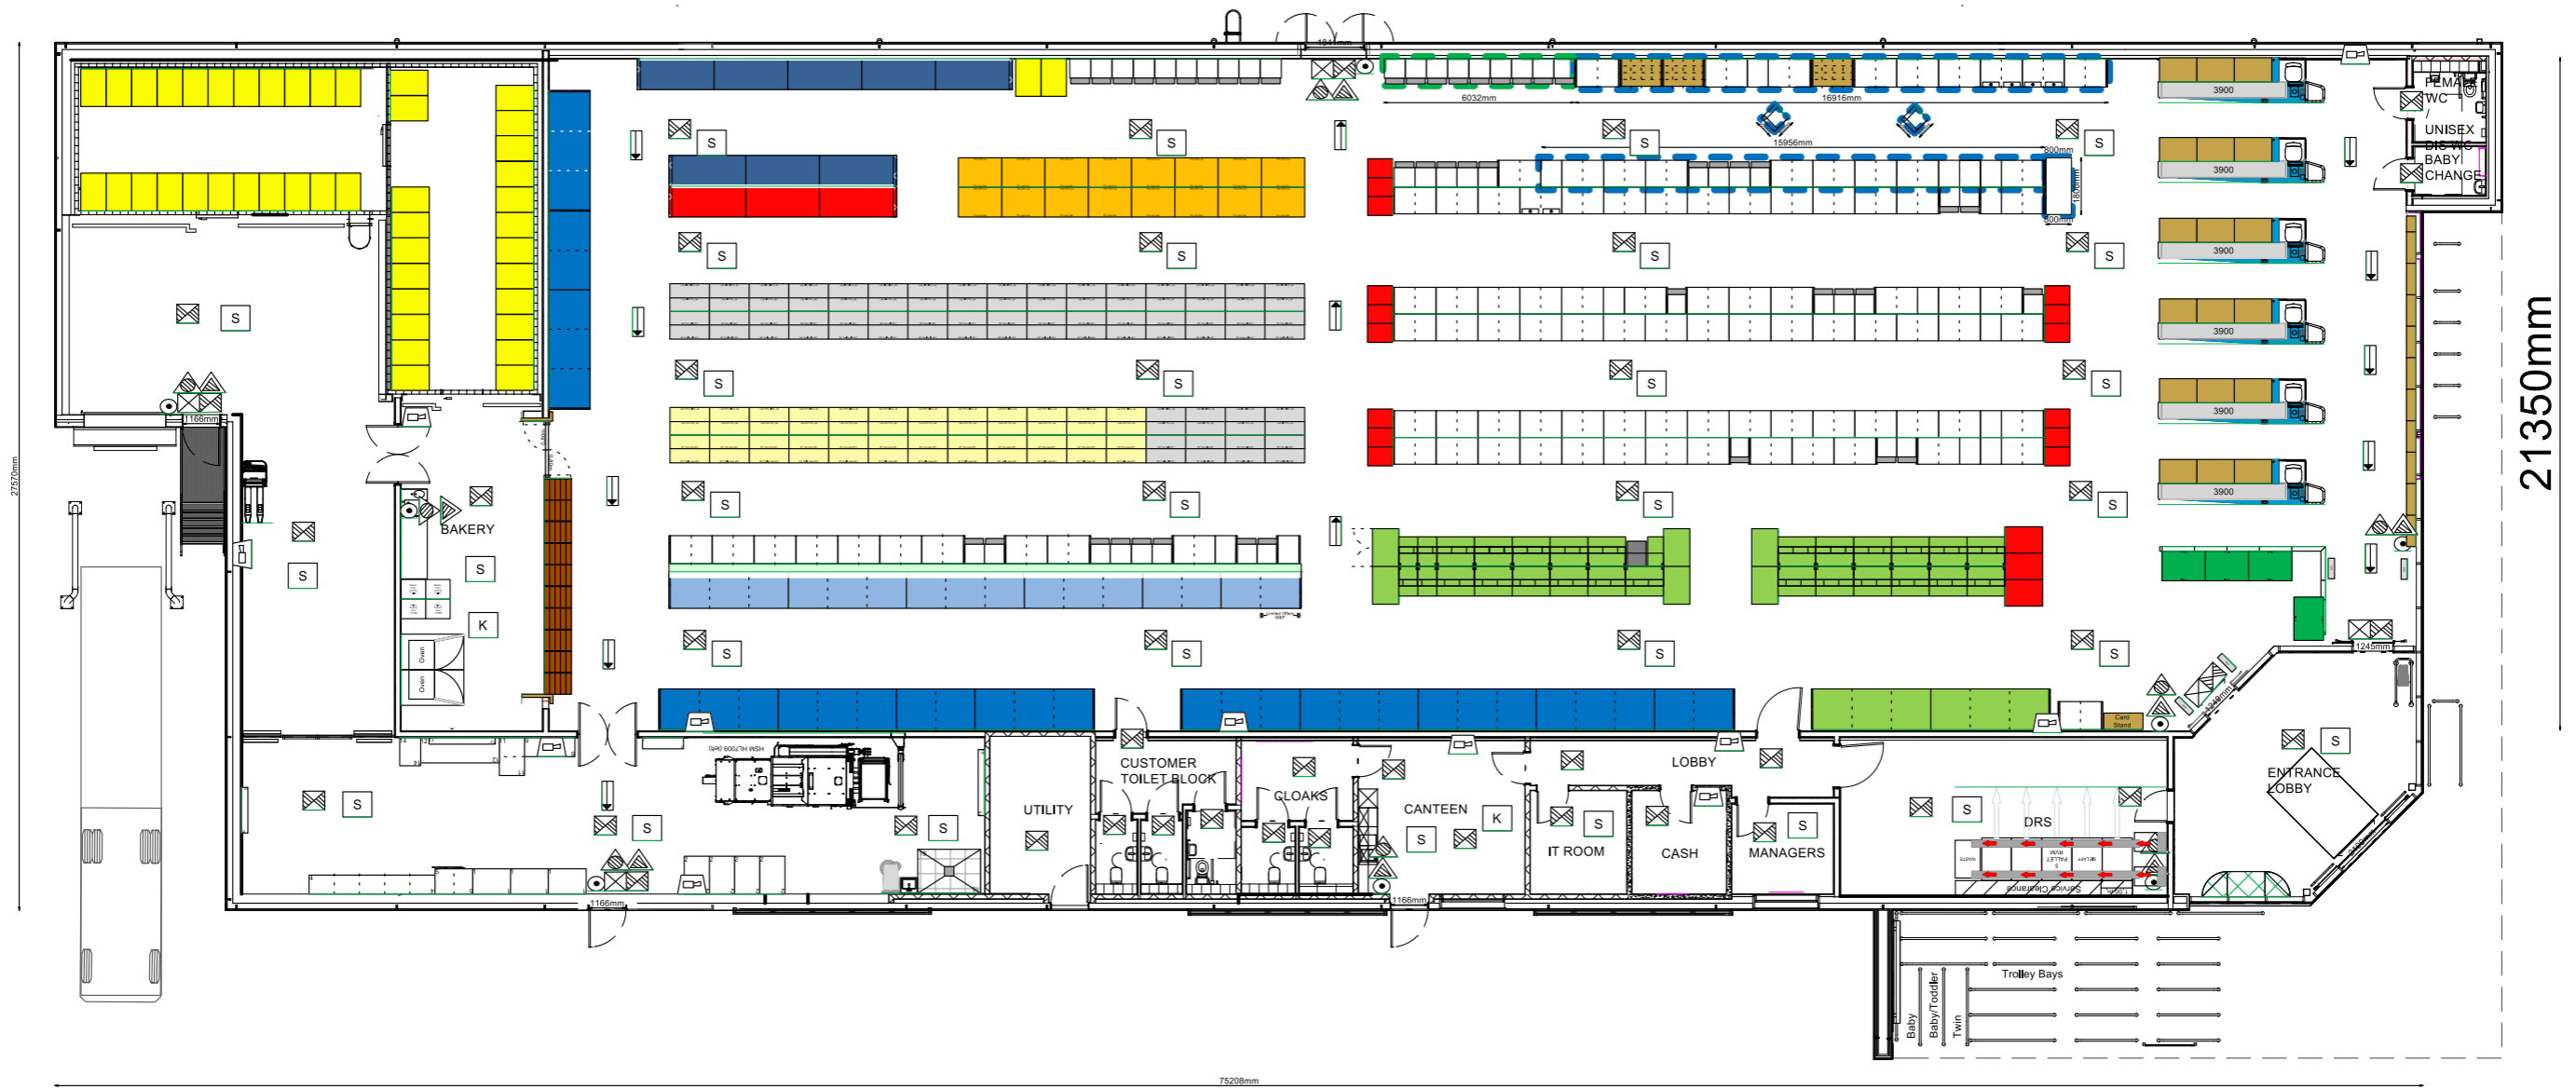

Store Number and Name :	Alexandria
Store Size :	5 Aisle 1266sqm
Inner Length :	59.30m
Inner Width :	21.35m
Ceiling Height :	N/A