


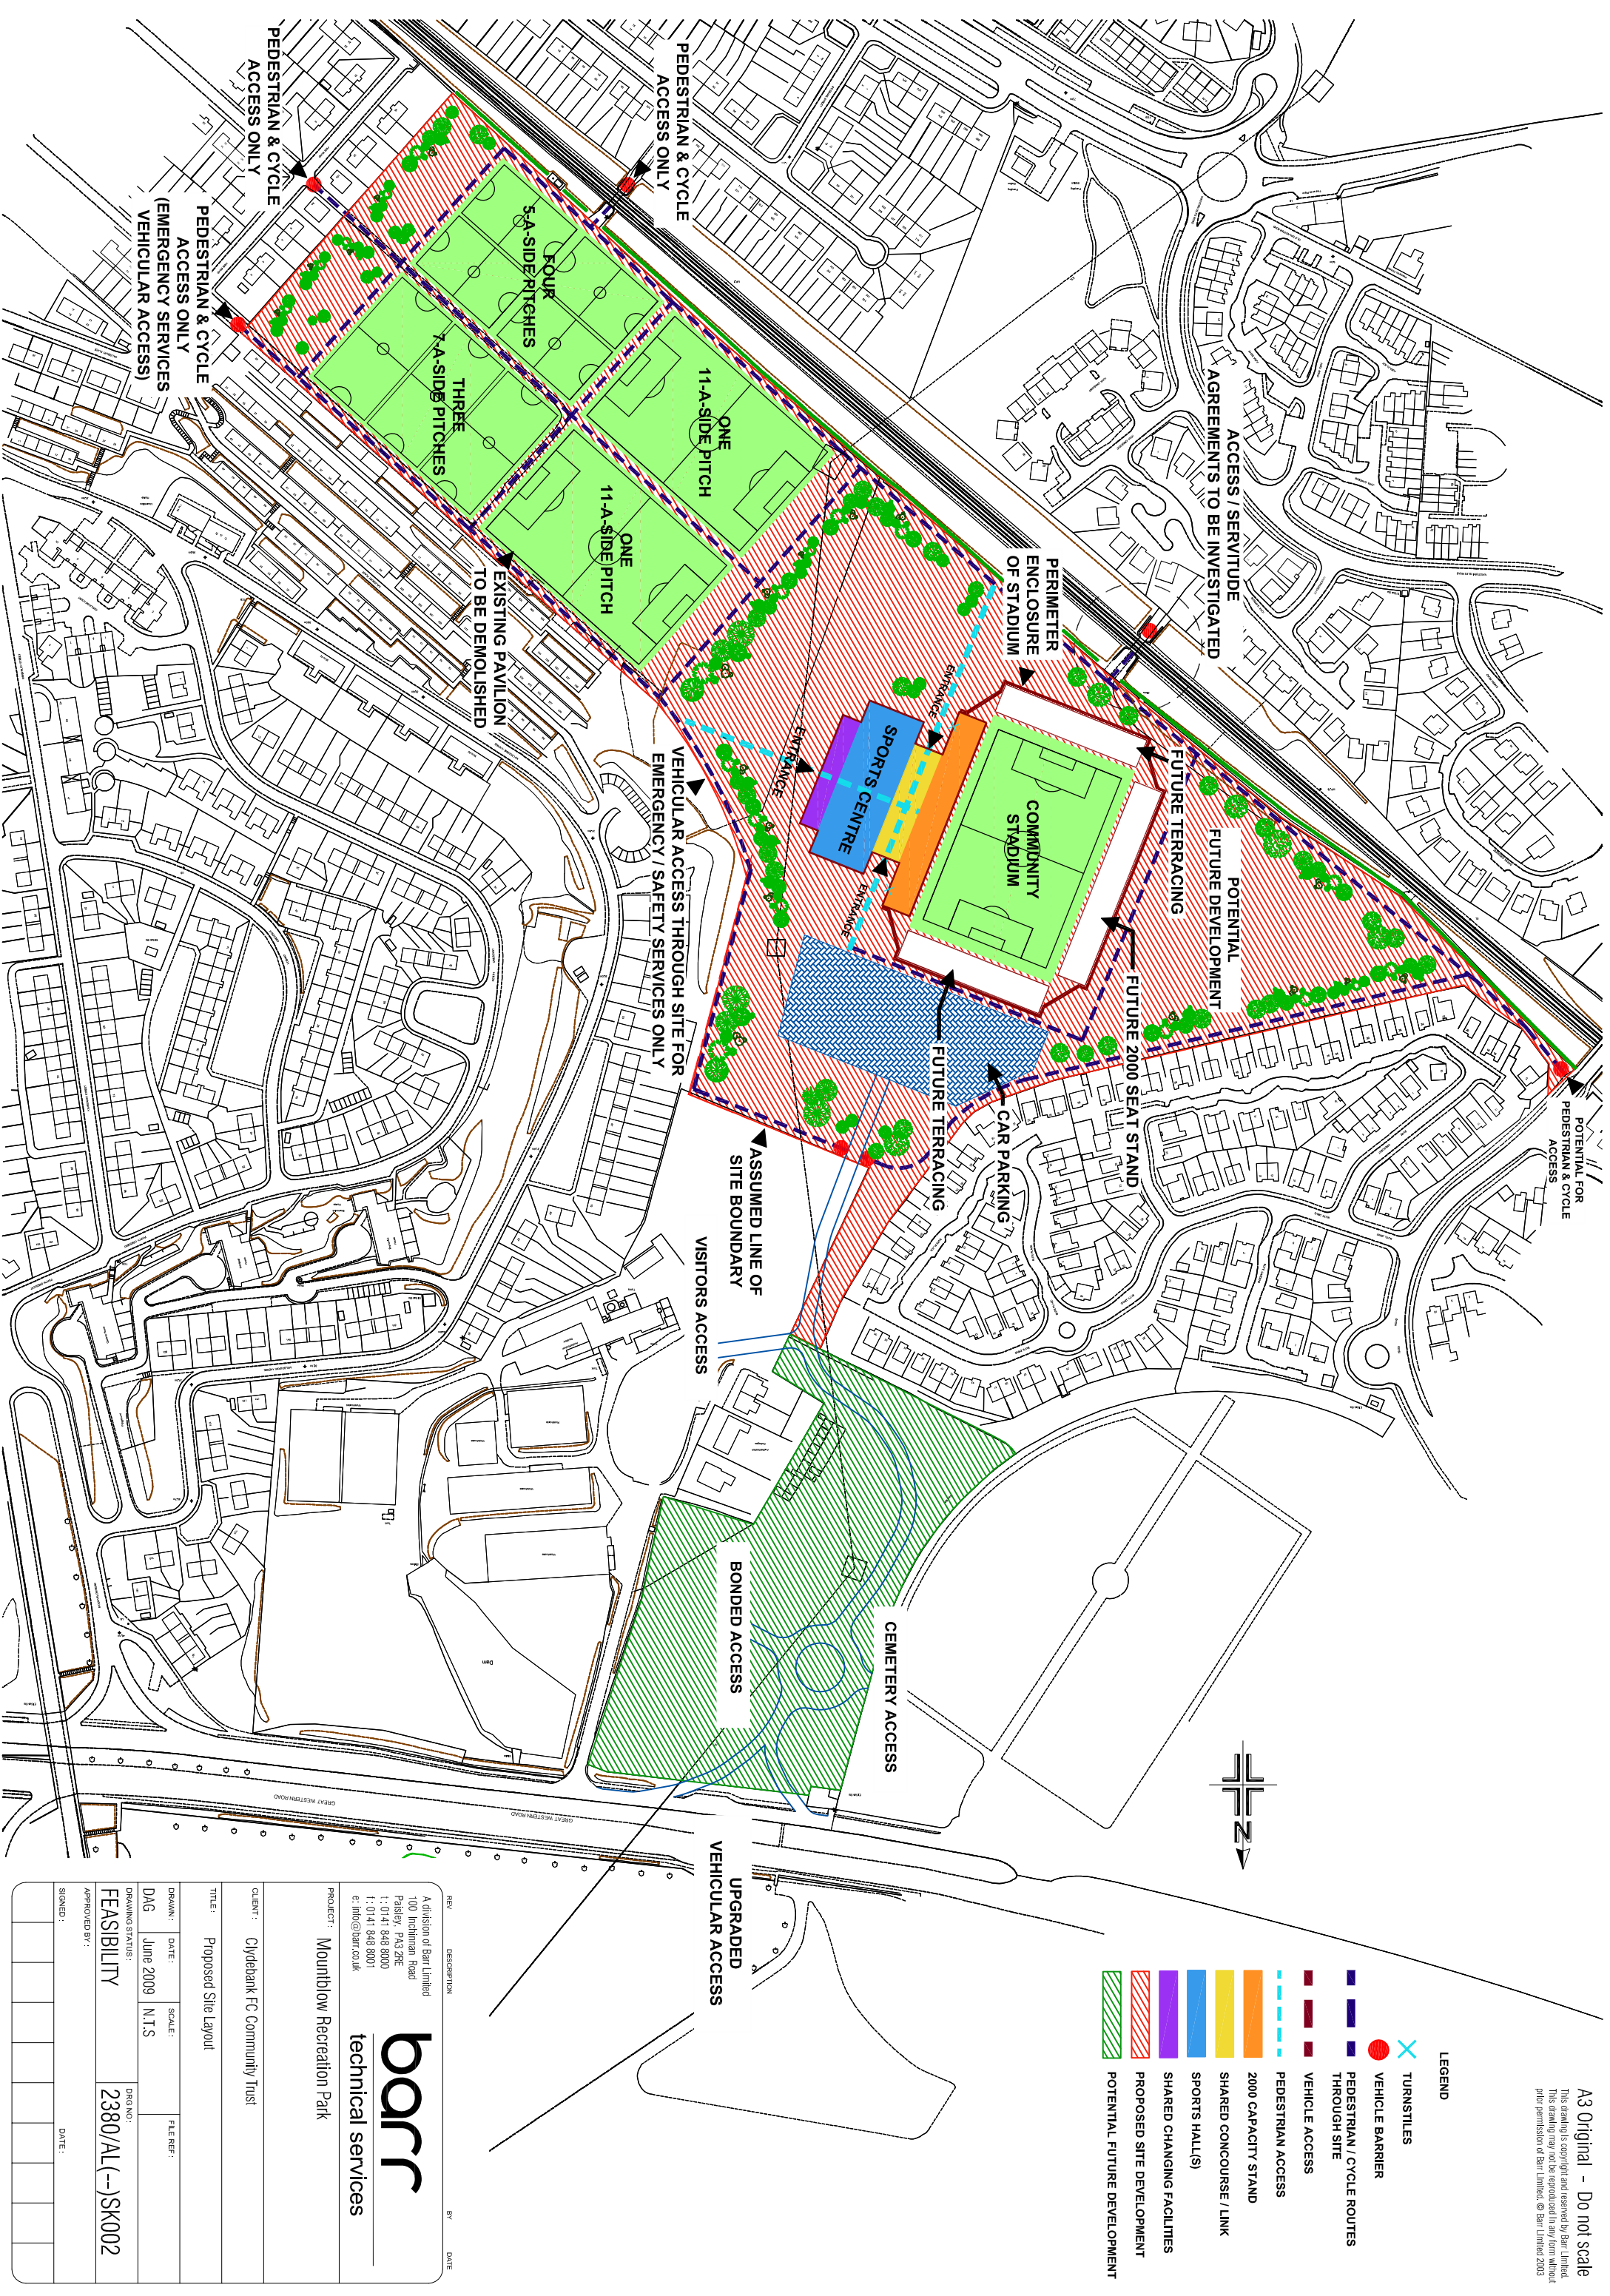

REV:	DESCRIPTION	BY	DATE
	A division of Barr Limited 100 Indianman Road Paisley, PA3 2PE T : 0141 848 8000 F : 0141 848 8001 e: info@barr.co.uk		
		barr	
		<u>technical services</u>	
PROJECT: Mounblow Recreation Park			
CLIENT: Clydebank FC Community Trust			
TITLE: Proposed Site Layout			
DRAWN:	DATE:	SCALE:	FILE REF:
DAG	June 2009	N.T.S	
DRAWING STATUS: FEASIBILITY		DWG NO:	
		2380/AL(--)SK002	
APPROVED BY :		DATE:	
SIGNED :			