


"CHILDREN AND YOUNG PERSONS WILL HAVE ACCESS TO ALL PUBLIC PARTS OF THE PREMISES"

JOHN KNOX STREET

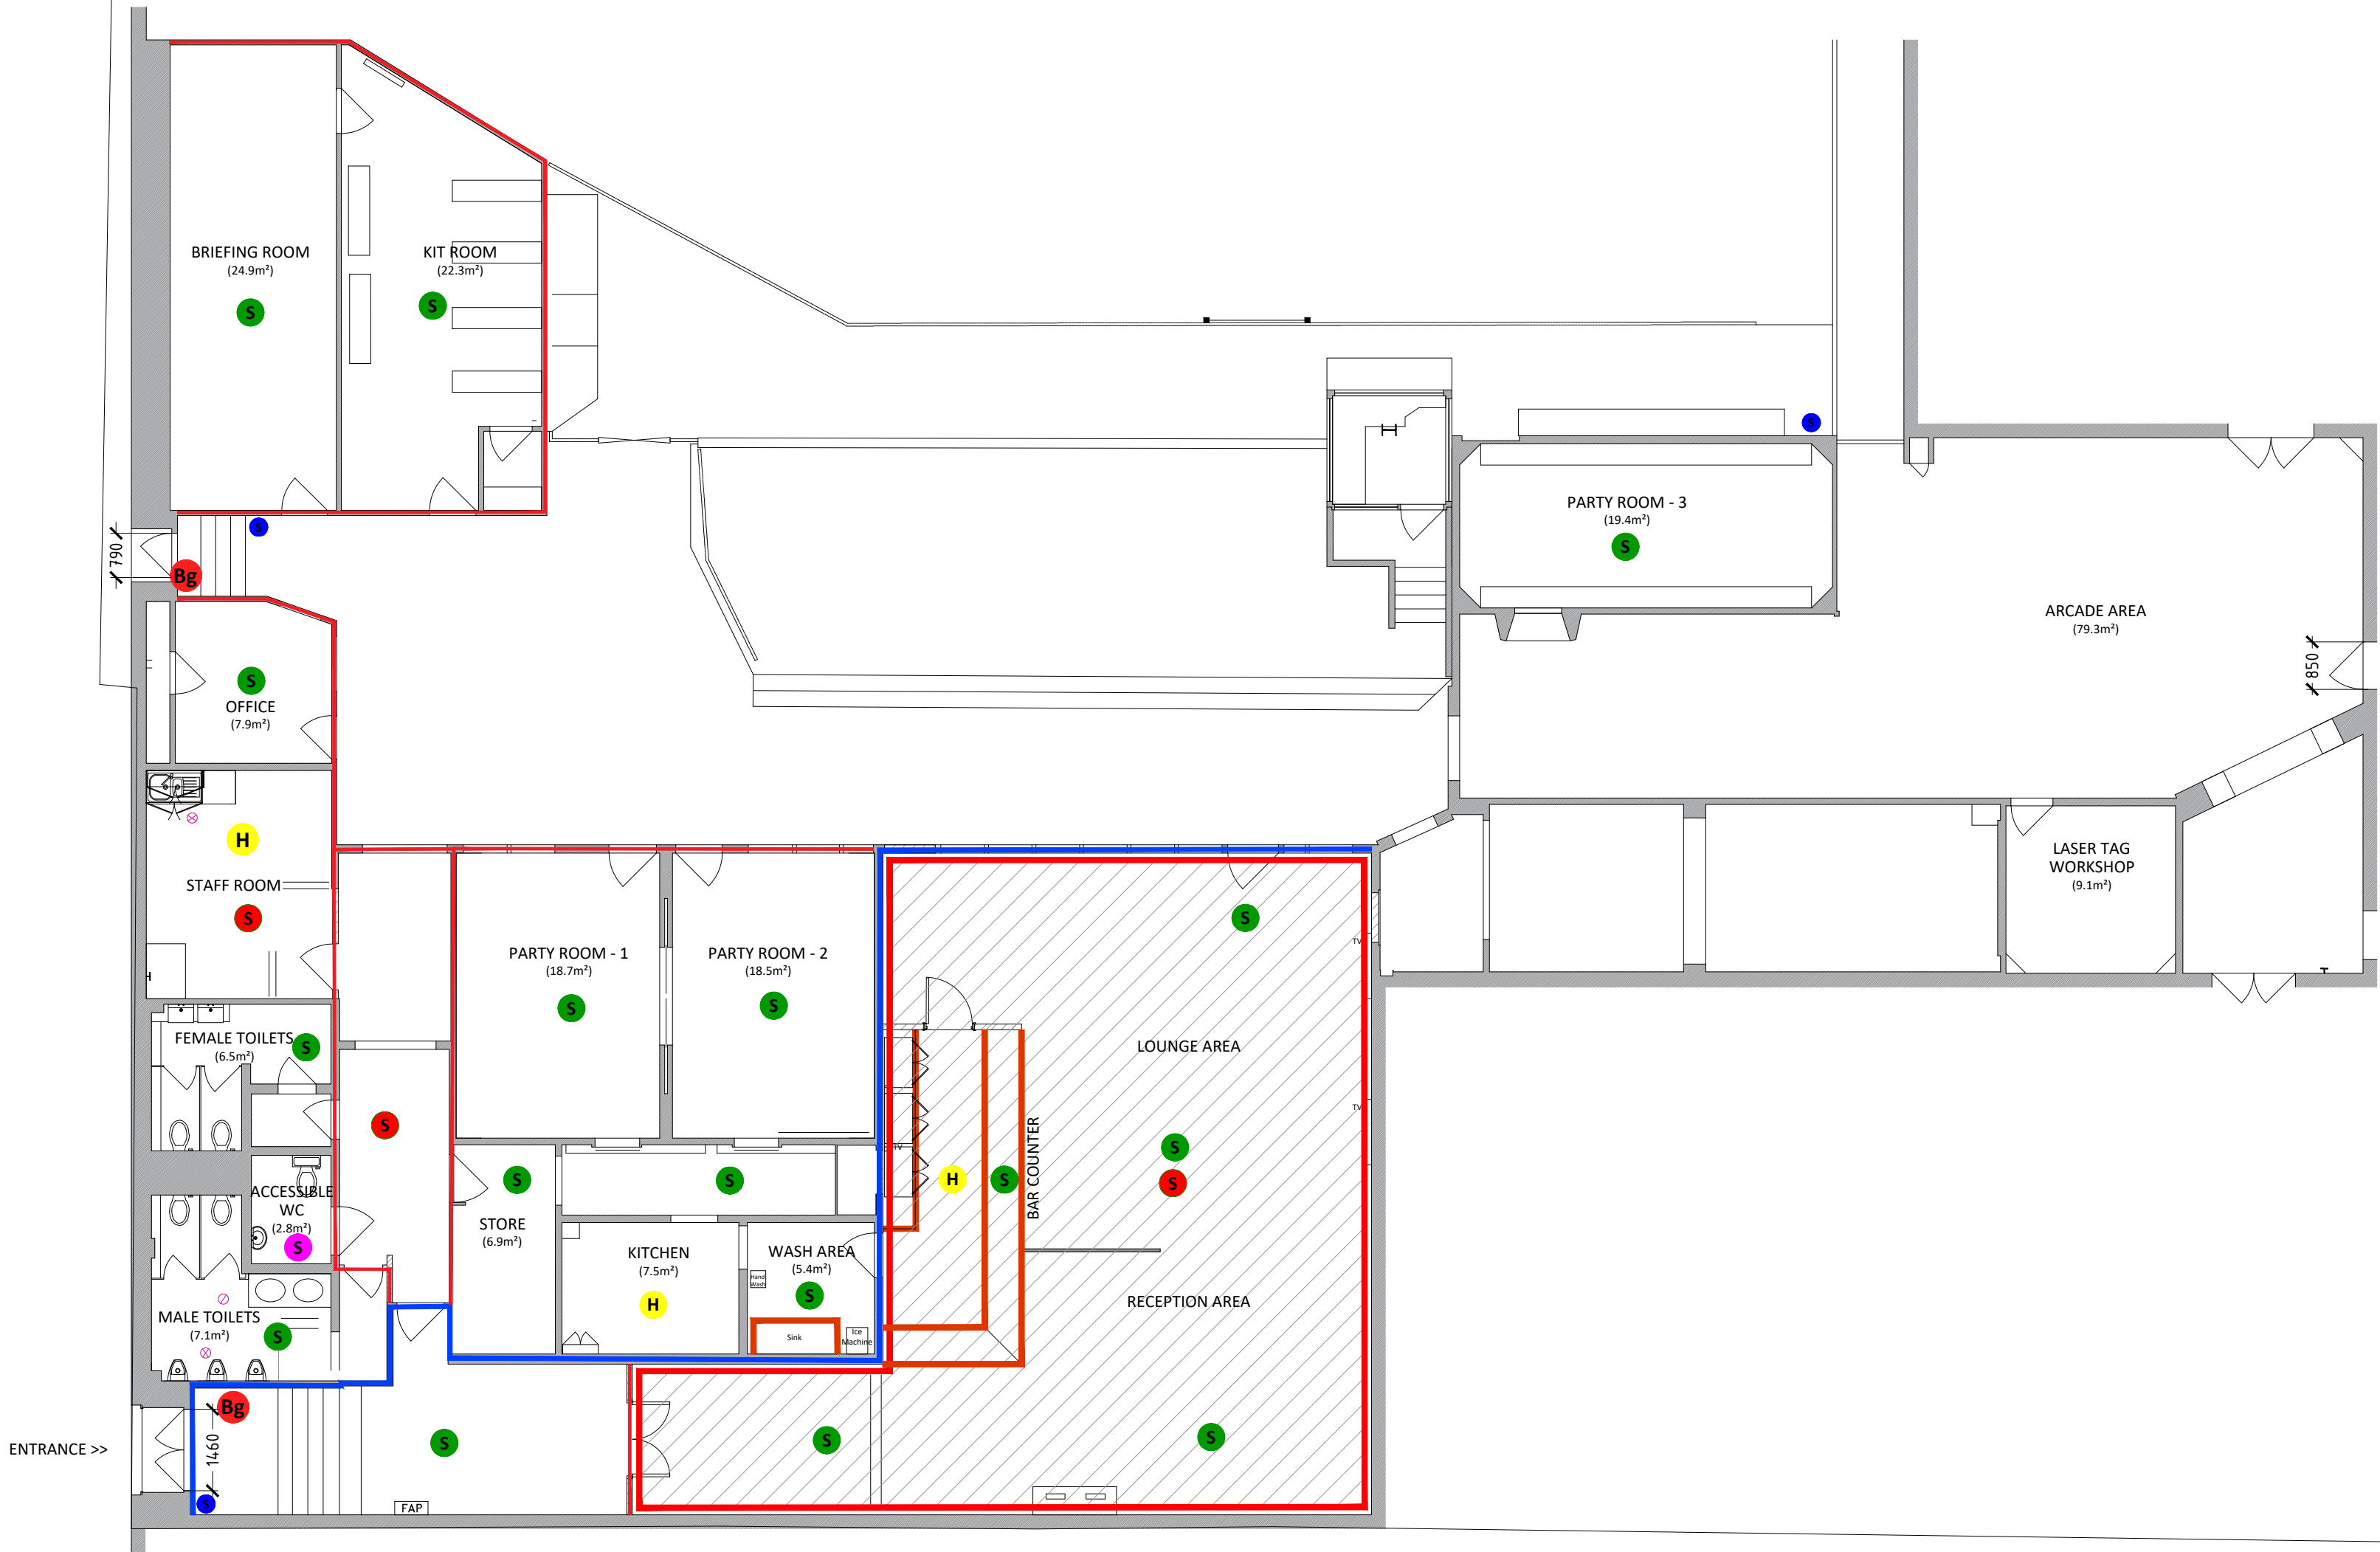

N ELGIN ST

GROUND FLOOR PREMISES LICENSE PLAN  
SCALE 1:100 @ A1

DRAWING NOTES

COPYRIGHT ©  
This drawing and the details herein are the copyright of MBH Design Studio Ltd. and must not be reproduced, altered or passed to any third party without prior written consent.

This drawing has been produced for the project listed below, is submitted in support of this application application to the Local Planning Authority and is not intended for use by any other person or for any other purpose.

Every effort has been made to ensure the accuracy of these drawings, however MBH Design Studio Ltd. accept no responsibility for any discrepancies arising from the reuse of survey information and preliminary drawings commissioned by the Applicant from others.

Key:

- Indicates items to be demolished
- Indicates existing walls to be retained
- Indicates new walls to be formed
- Indicates new external walls to be formed.
- Indicates new doors to be installed

Key

- Indicates new Smoke Detector/Sounder
- Indicates new Heat Detector/Sounder
- Indicates new Smoke Detector/Sounder/Strobe
- Indicates new Sounder/Beacon
- Indicates new Break Glass Point
- Indicates 1 hour Full height Fire Wall
- Indicates 30min Full height Fire Wall
- Indicates Emergency Lighting
- Indicates Area Supplying Alcohol
- Indicates Fixed Furniture
- Indicated new smoke detector/sounder at high level within void with remote indicator.

ILLUMINATED EMERGENCY BULKHEADS TO BRITISH STANDARDS		
FIRE FIGHTING EQUIPMENT		
AQUEOUS FILM FORMING FOAM 6 LITRE 27A-AFFF		
CO² 2KG		
FIRE BLANKET		

OCCUPANCY  
NUMBER-60 PEOPLE

0 5 10  
SCALE - METRES -1:100

REV	DATE	DESCRIPTION	DRAWN/CHECKED
REVISION NOTES			

LICENSE PLAN



MBH Design Studio Ltd.  
Rosemount House, Rosemount Avenue, West Byfleet, Surrey, KT14 6LB  
www.mbhstd.com t: 01932 352 727 f: 01932 351 545

CLIENT



PROJECT

TEAMSPORT SCOTKART CLYDEBANK  
25 JOHN KNOX STREET  
CLYDEBANK  
GLASGOW, G81 1NA

DRAWING TITLE

GROUND FLOOR  
PREMISES LICENSE PLAN

DRAWN BY JP	DATE 08.08.23	SCALE 1:100	PAPER SIZE A1
CHECKED BY JN	DRAWING NUMBER 14121-PLP	REV. -	